


**Bateman Civil Survey Company**  
 Engineers • Surveyors • Planners  
 2524 Reliance Avenue, Apex, North Carolina 27539  
 Phone: 919.577.1080 Fax: 919.577.1081  
 NCBELS FRM No. C-2376

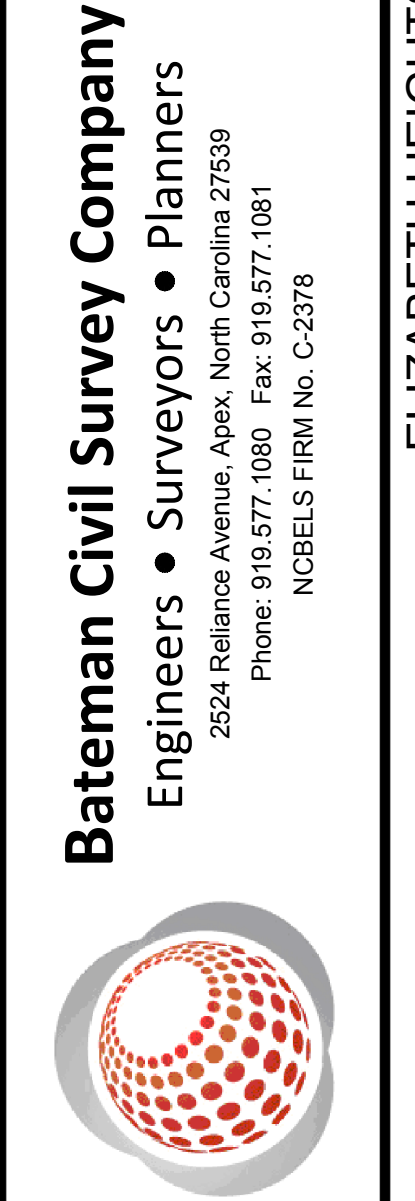


**ELIZABETH HEIGHTS**  
**SITE PLAN**  
 1205 AVERETTE ROAD  
 WAKE FOREST, NC 27687  
 WAKE COUNTY, NC

**PHASING MAP**

Project Engineer:	TSS
Designed By:	RAJ
Drawn By:	RAJ
Checked By:	TSS
Scale:	1" = 120'
Date:	03-12-18
Project Number:	.170347

**SHEET**

REV. NO.	DESCRIPTIONS	REVISIONS

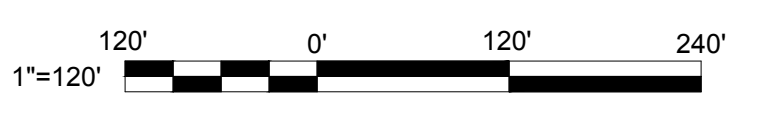

**PRELIMINARY**  
 NOT RELEASED  
 FOR CONSTRUCTION  
 03-12-18

ELIZABETH HEIGHTS