
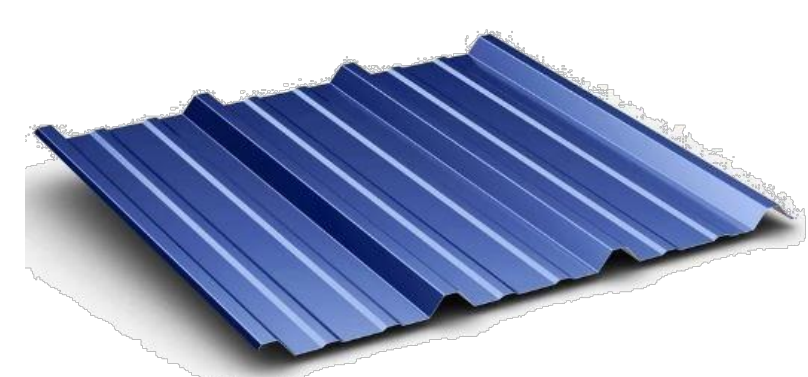









1 OVERALL FLOOR PLAN
SCALE: 1/4" = 1'-0"

GENERAL NOTE:
CAR WASH EQUIPMENT IS BY OTHERS. ANY EQUIPMENT LAYOUTS DATA SHOWN ON THESE DRAWINGS IS APPROXIMATE ONLY AND SHALL BE COORDINATED WITH WASH EQUIPMENT VENDOR PRIOR TO START. COORDINATE ALL ROUGH-INS REQUIRED WITH SUCH VENDOR PRIOR TO START.

GENERAL NOTE:
DO NOT SCALE ANY CRITICAL DIMENSIONS.


H.C. - INDICATES HANDICAP ACCESSIBLE ITEM. SEE HANDICAP DETAILS ON SHEET 1LS.1.

  STUCCO OR EIFS COLOR: SW 9102 QUINOA	 PREFINISHED METAL ROOF R PANEL. COLOR = REGAL BLUE. ROOF FLASHING, FASCIA, SOFFIT, GUTTER, AND OVERHANG TRIM TO MATCH ROOF COLOR.	 WATER TABLE: SPLIT FACE "SILL" BLOCK. WHITE RANGE. OLD CASTLE.
 CULTURED STONE VENEER. BUCKS COUNTY LEDGESTONE BY CENTURION	 GLASS: CLEAR	 SPLIT FACE BLOCK. BEIGE RANGE. OLD CASTLE.
 EXPOSED STRUCTURAL STEEL (BEAMS, TRUSSES & COLUMNS). PAINT COLOR: "BLACK". DO NOT PAINT UNDERSIDE OF ANY EXPOSED ROOF PANELS.	 STOREFRONT FRAMES, LOUVERS. COLOR - BRONZE	 HM DOORS AND FRAMES. PAINT COLOR: SW 2735 ROCKWEE

EXTERIOR FINISH SCHEDULE

ROOM FINISH SCHEDULE					
NAME	FLOOR	BASE	WALL	CEILING	REMARKS
ELECTRICAL RM.	BROOM FINISHED SLAB	NONE	EXPOSED CMU	NO CEILING	
ENTRY	BROOM FINISHED SLAB	NONE	COVER WITH M.R. PANELS	M.R. PANELS OVER 2x FURRING OVER FRAMING	
EQUIPMENT ROOM	BROOM FINISHED SLAB	NONE	EXPOSED CMU	NO CEILING	
MECHANICAL ROOM	BROOM FINISHED SLAB	NONE	EXPOSED CMU	NO CEILING	
OPERATOR	RUSTOLEUM 2 PART EPOXY W/ COLOR FLAKES	NONE	PAINTED CMU. SW9102	M.R. PANELS OVER 2x FURRING OVER FRAMING	BROOM FINISH FLOOR SLAB THEN PAINT
OVERALL AREA	BROOM FINISHED SLAB	NONE	EXPOSED CMU	NO CEILING	
R/R	CERAMIC TILE DAL TILE VOLUM 1 @ 12X24 INTENSITY PEBBLE	CERAMIC SANITARY COVE BASE DAL TILE VOLUM 1 REVERS ASH	CER. TILE DAL TILE VOLUM 1 12 X24 REVERS ASH. SEE REMARKS.	M.R. PANELS OVER FURRING OVER 2x6 FRAMING @ 12" O.C., 9ft	WALL CERAMIC TILE IS TO BE FULL HEIGHT @ PLUMBING WALL & 6ft @ OTHER 3 WALLS. PROVIDE SEALANT TILE JOINT AT ALL CORNERS. FLOOR TILE TO BE "NON-SLIP".
WASH TUNNEL	BROOM FINISH SLAB	NONE	COVER WITH M.R. PANELS	M.R. PANELS OVER 2x FURRING OVER FRAMING	

NOTE: AUXILIARY BUILDINGS - REFERENCE RELATED PLANS FOR ADDITIONAL INFORMATION.

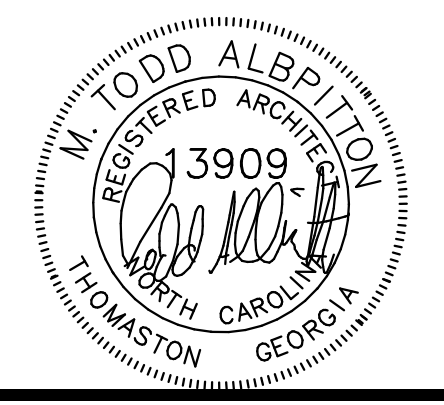

M. TODD ALBRITTON
ARCHITECT
202 EAST MAIN STREET
THOMASTON, GEORGIA 30286
PH 770-550-3275
mtoddalbrittonarchitect@gmail.com

NEW TIDAL WAVE AUTO SPA
US 401
ROLESVILLE, NC

OWNER:
TIDAL WAVE AUTO SPA
EAST THOMPSON STREET
THOMASTON GEORGIA 30286




MARK	DATE	DESCRIPTION


SHEET TITLE
FIRST FLOOR PLAN

PROJECT DATE: #####
PROJECT NUMBER: ##
DRAWN BY: Name


A1.1

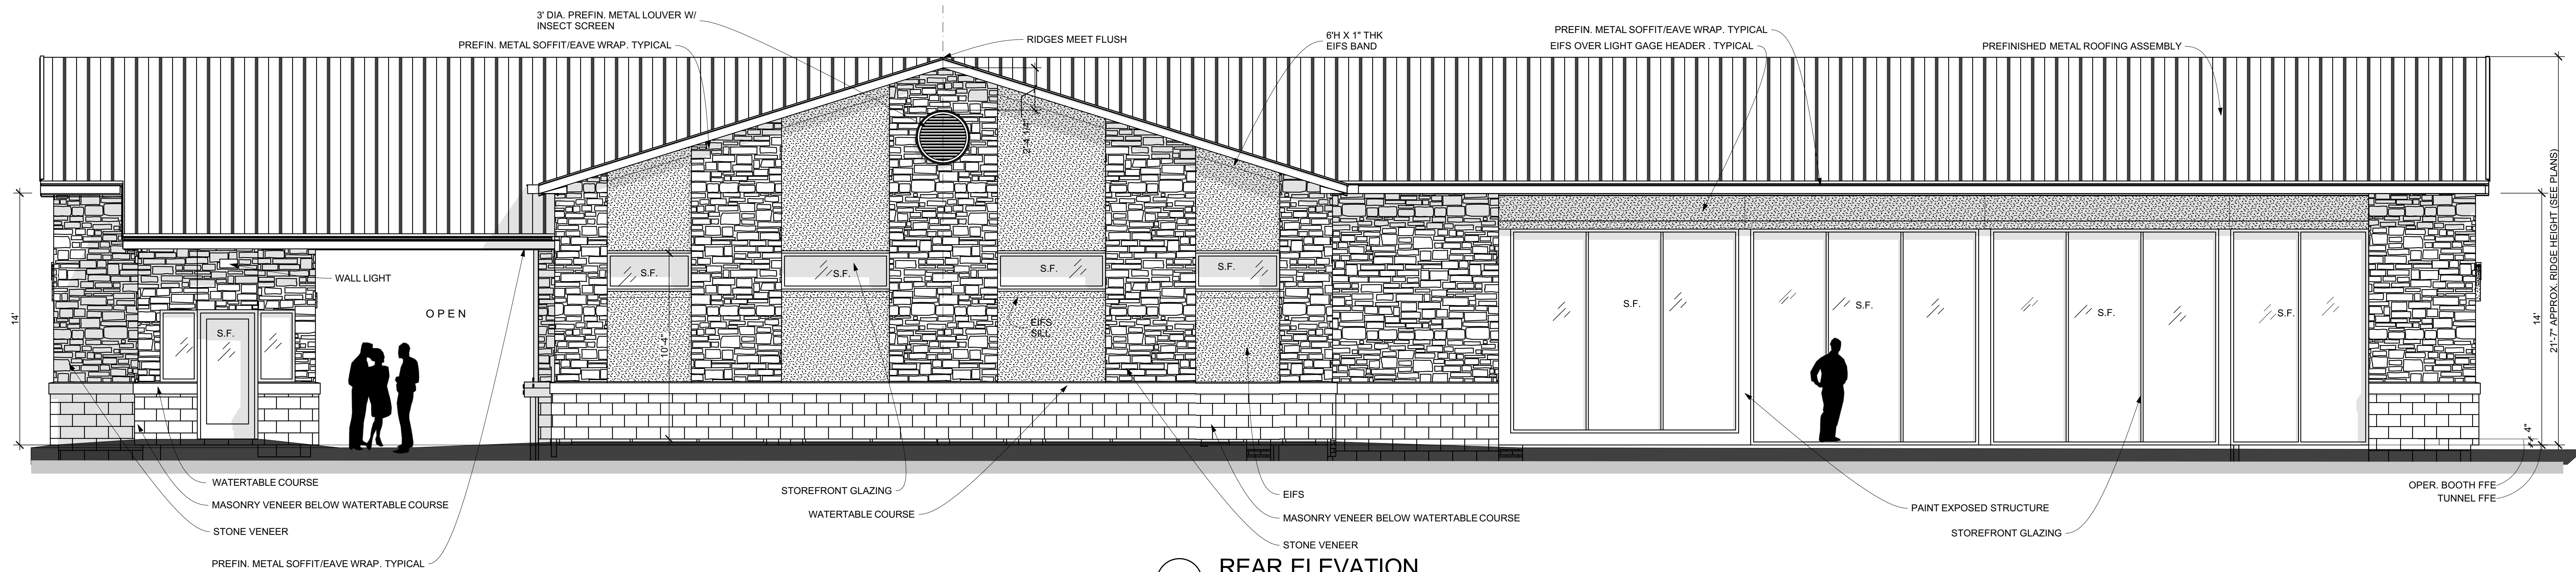


1 REAR ELEVATION
SCALE: 1/4" = 1'-0"

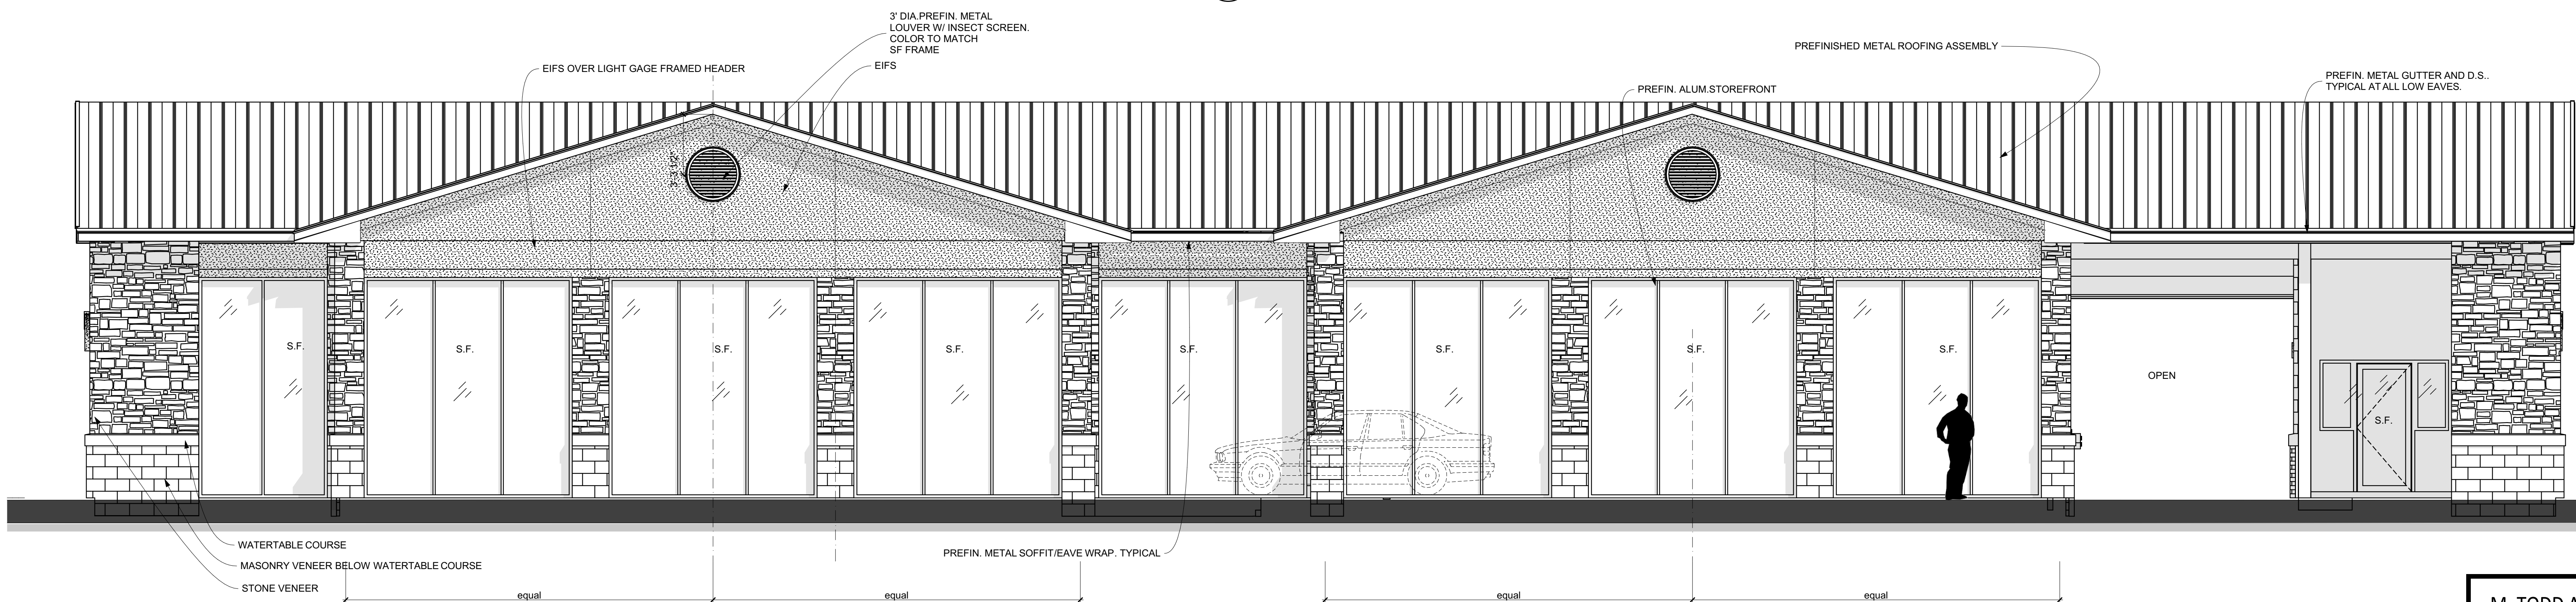


2 FRONT ELEVATION
SCALE: 1/4" = 1'-0"

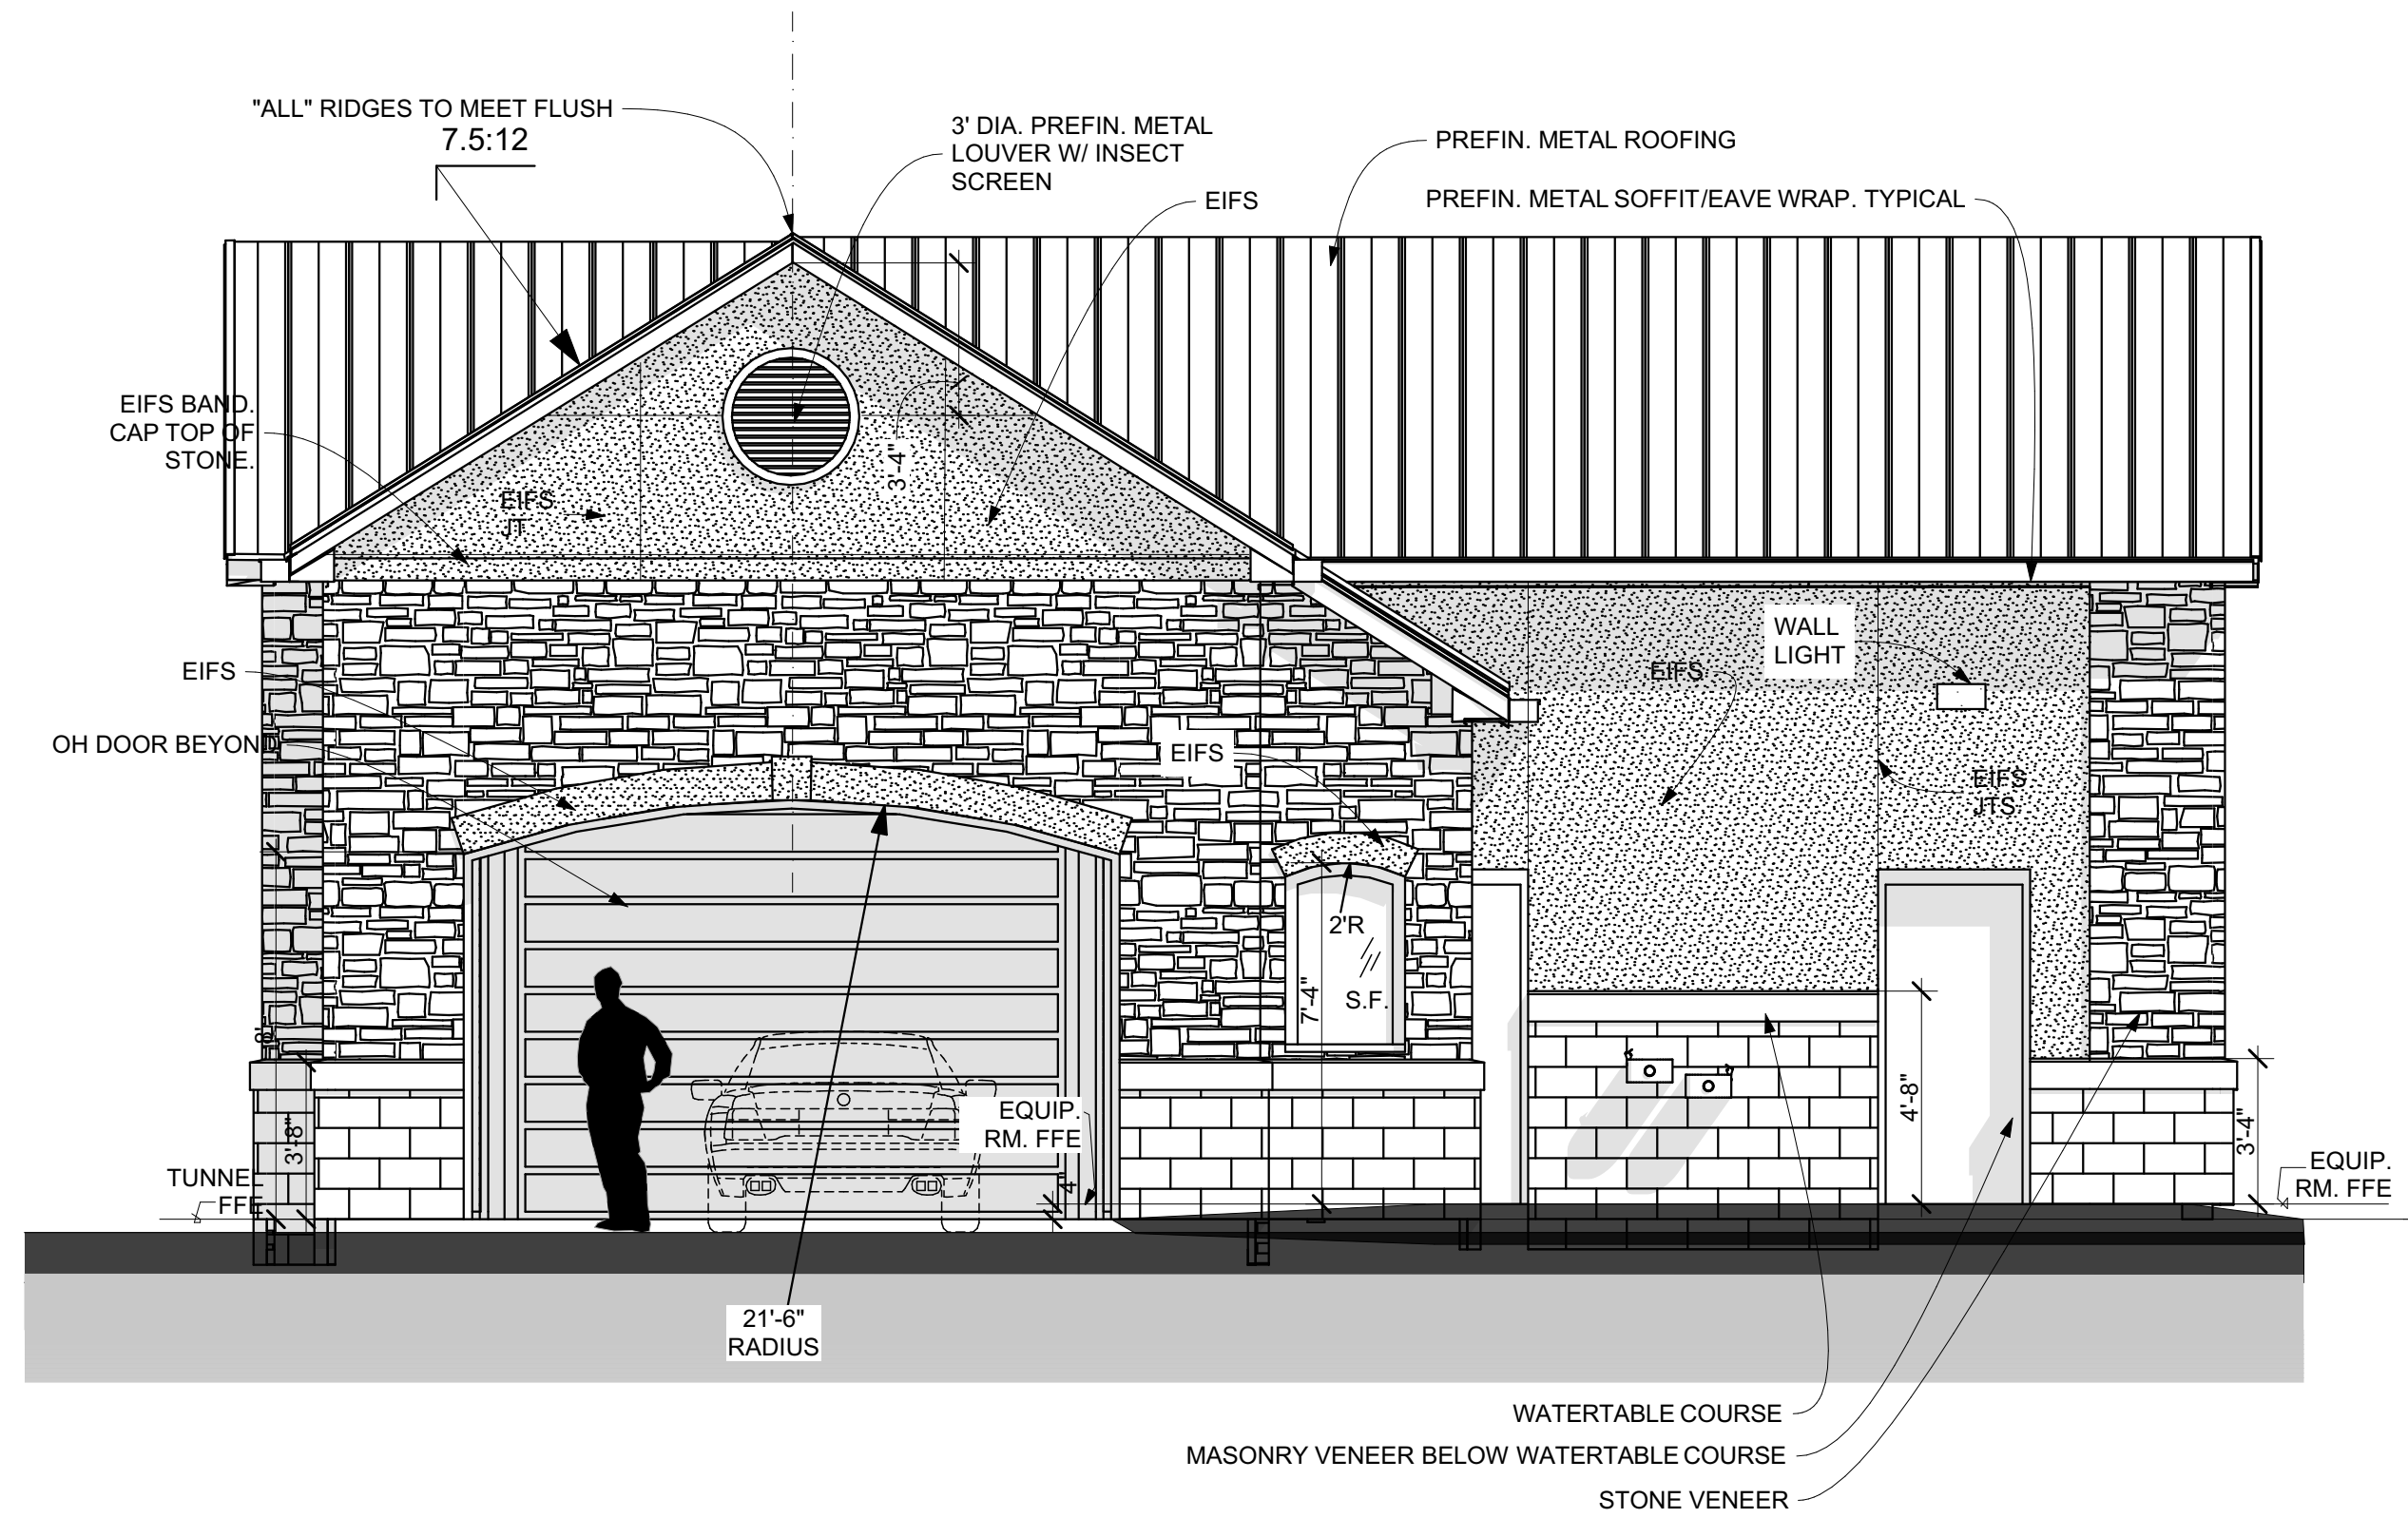

3 SIDE ELEVATION - ENTRY
SCALE: 1/4" = 1'-0"

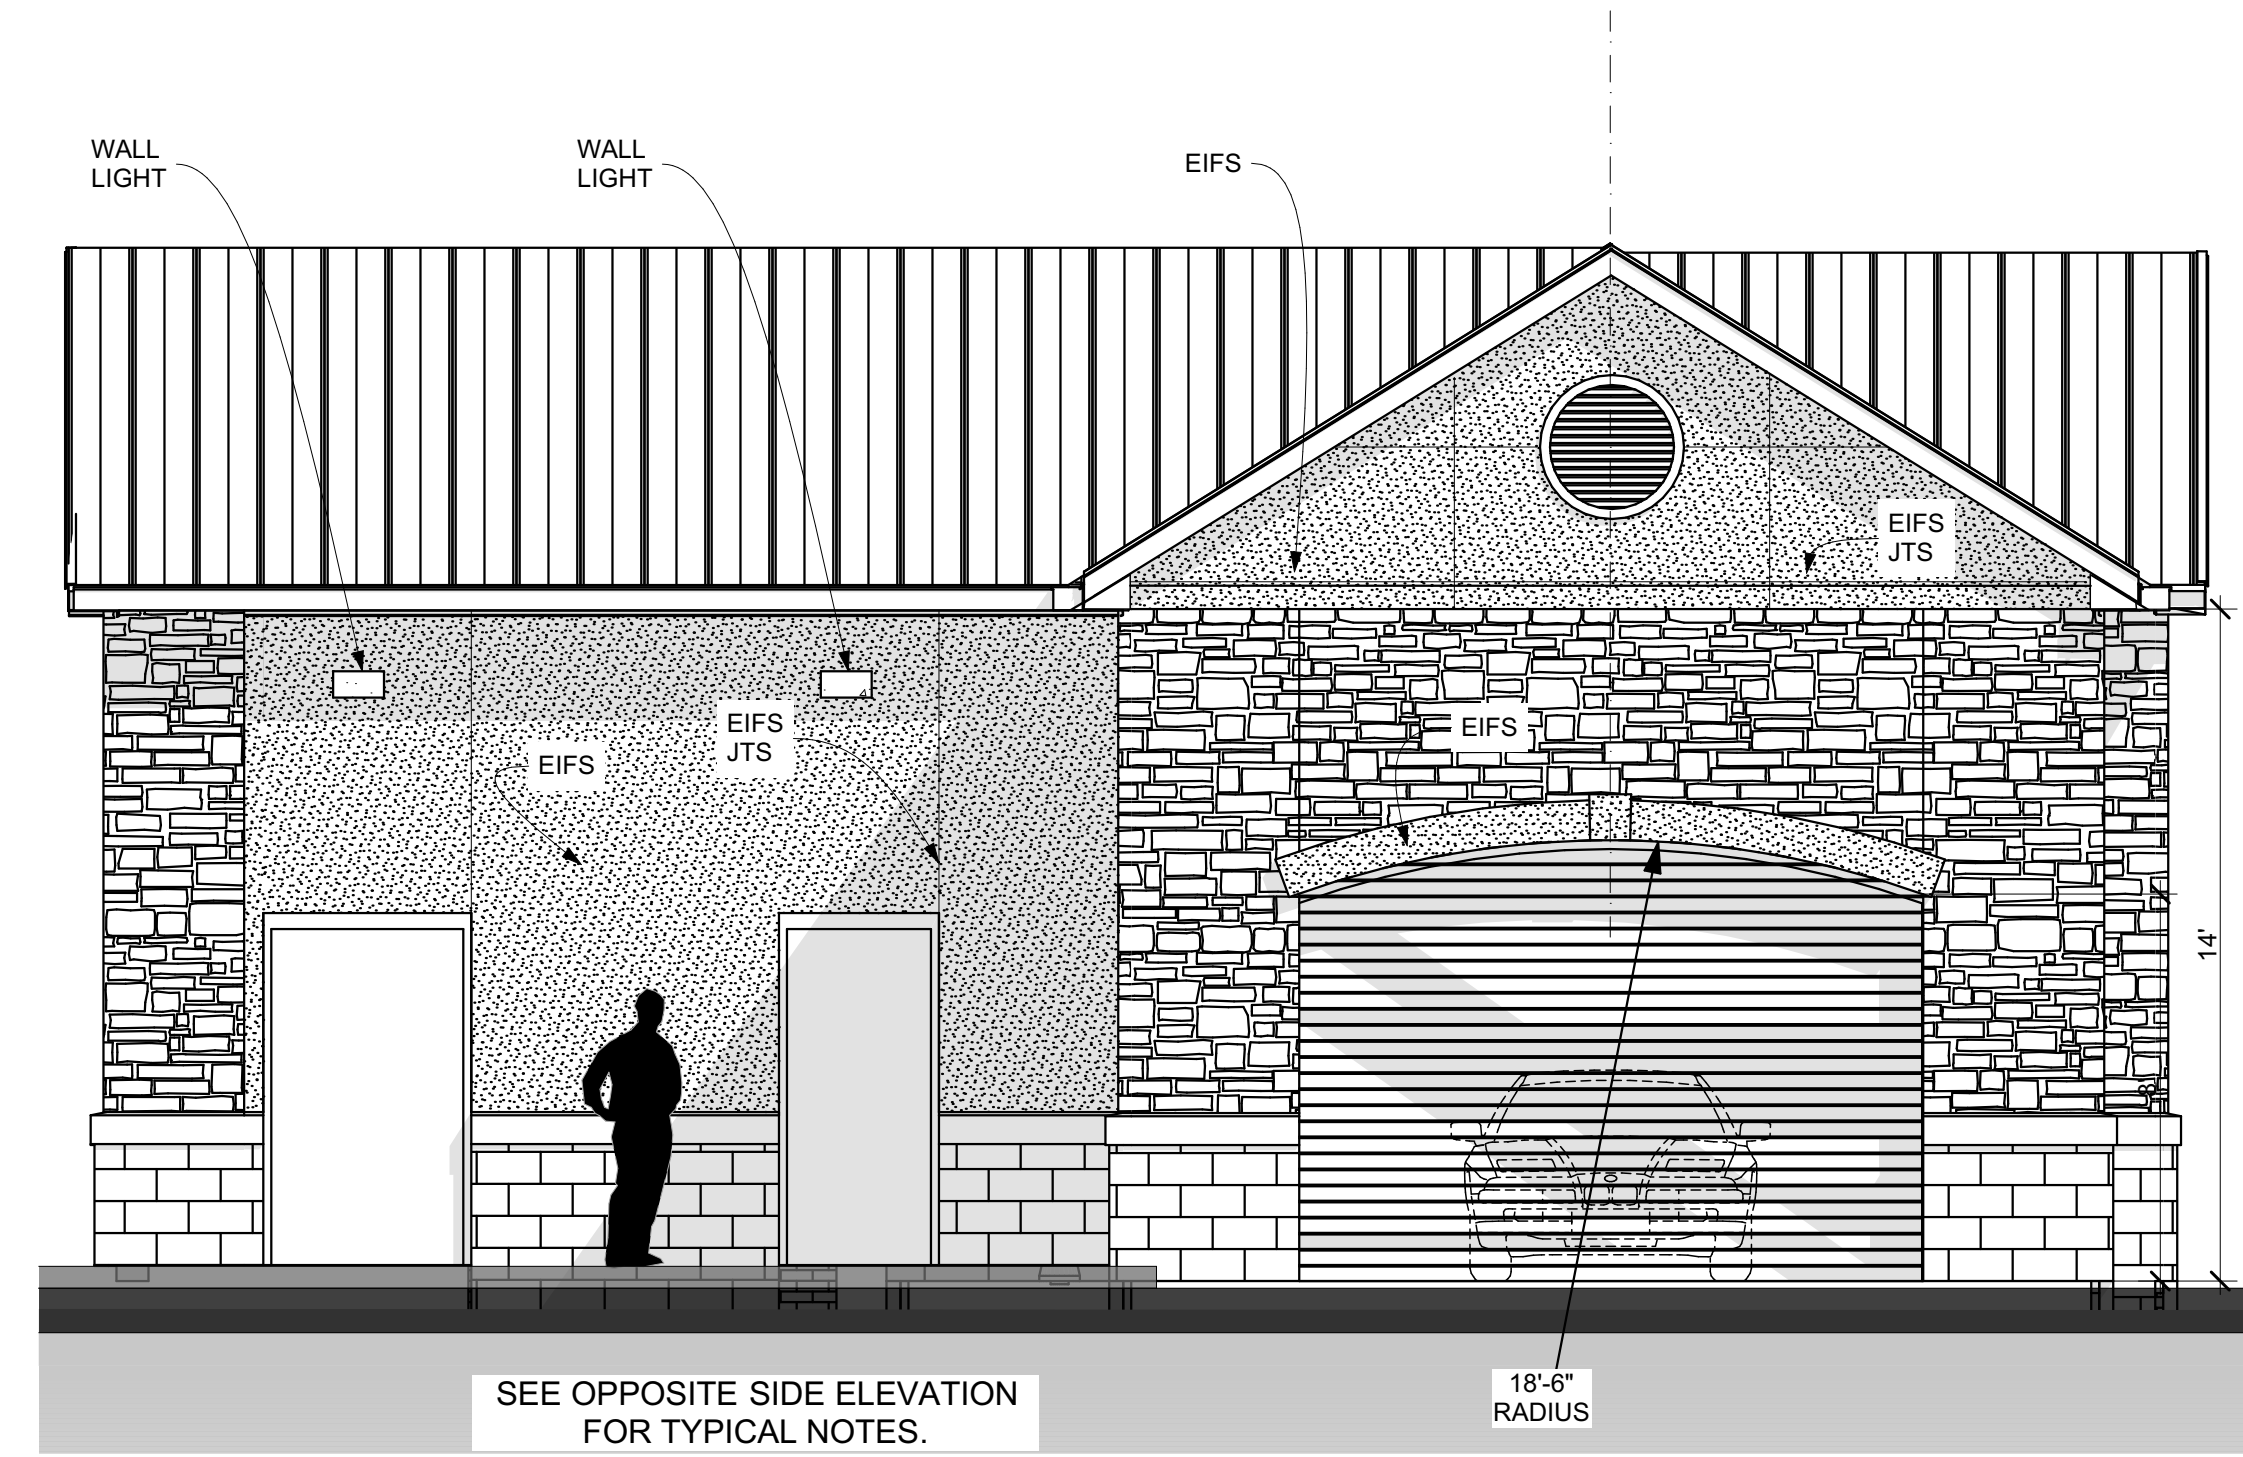

4 SIDE ELEVATION - EXIT
SCALE: 1/4" = 1'-0"

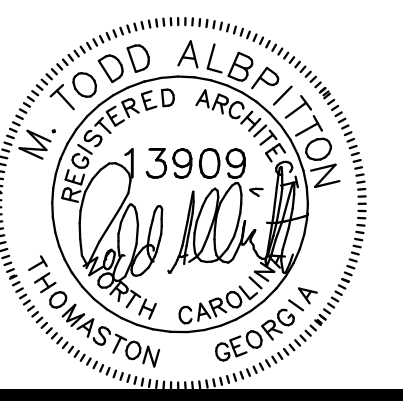

M. TODD ALBRITTON
ARCHITECT
202 EAST MAIN STREET
THOMASTON, GEORGIA
30286
PH 770-550-3275
mtoddalbrittonarchitect@gmail.com

NEW TIDAL WAVE
AUTO SPA
US 401
ROLESVILLE, NC

OWNER:
TIDAL WAVE AUTO SPA
EAST THOMPSON STREET
THOMASTON GEORGIA
30286

COPYRIGHT
THESE DESIGNS AND DRAWINGS AS INSTRUMENTS OF
SERVICE ARE THE PROPERTY OF THE ARCHITECT AND
SHALL NOT BE COPIED OR REUSED IN ANY FORM
WITHOUT THE WRITTEN PERMISSION OF THE
ARCHITECT
THESE DRAWINGS SHALL BE USED ON THE ORIGINAL
PROJECT LOCATION ONLY AND SHALL NOT BE REUSED
AT OTHER LOCATIONS.



MARK	DATE	DESCRIPTION

SHEET TITLE
EXTERIOR ELEVATION

PROJECT DATE: #####

PROJECT NUMBER: ##

DRAWN BY: Name


A2.1



1 REAR ELEVATION
SCALE: 1/4" = 1'-0"




2 FRONT ELEVATION
SCALE: 1/4" = 1'-0"

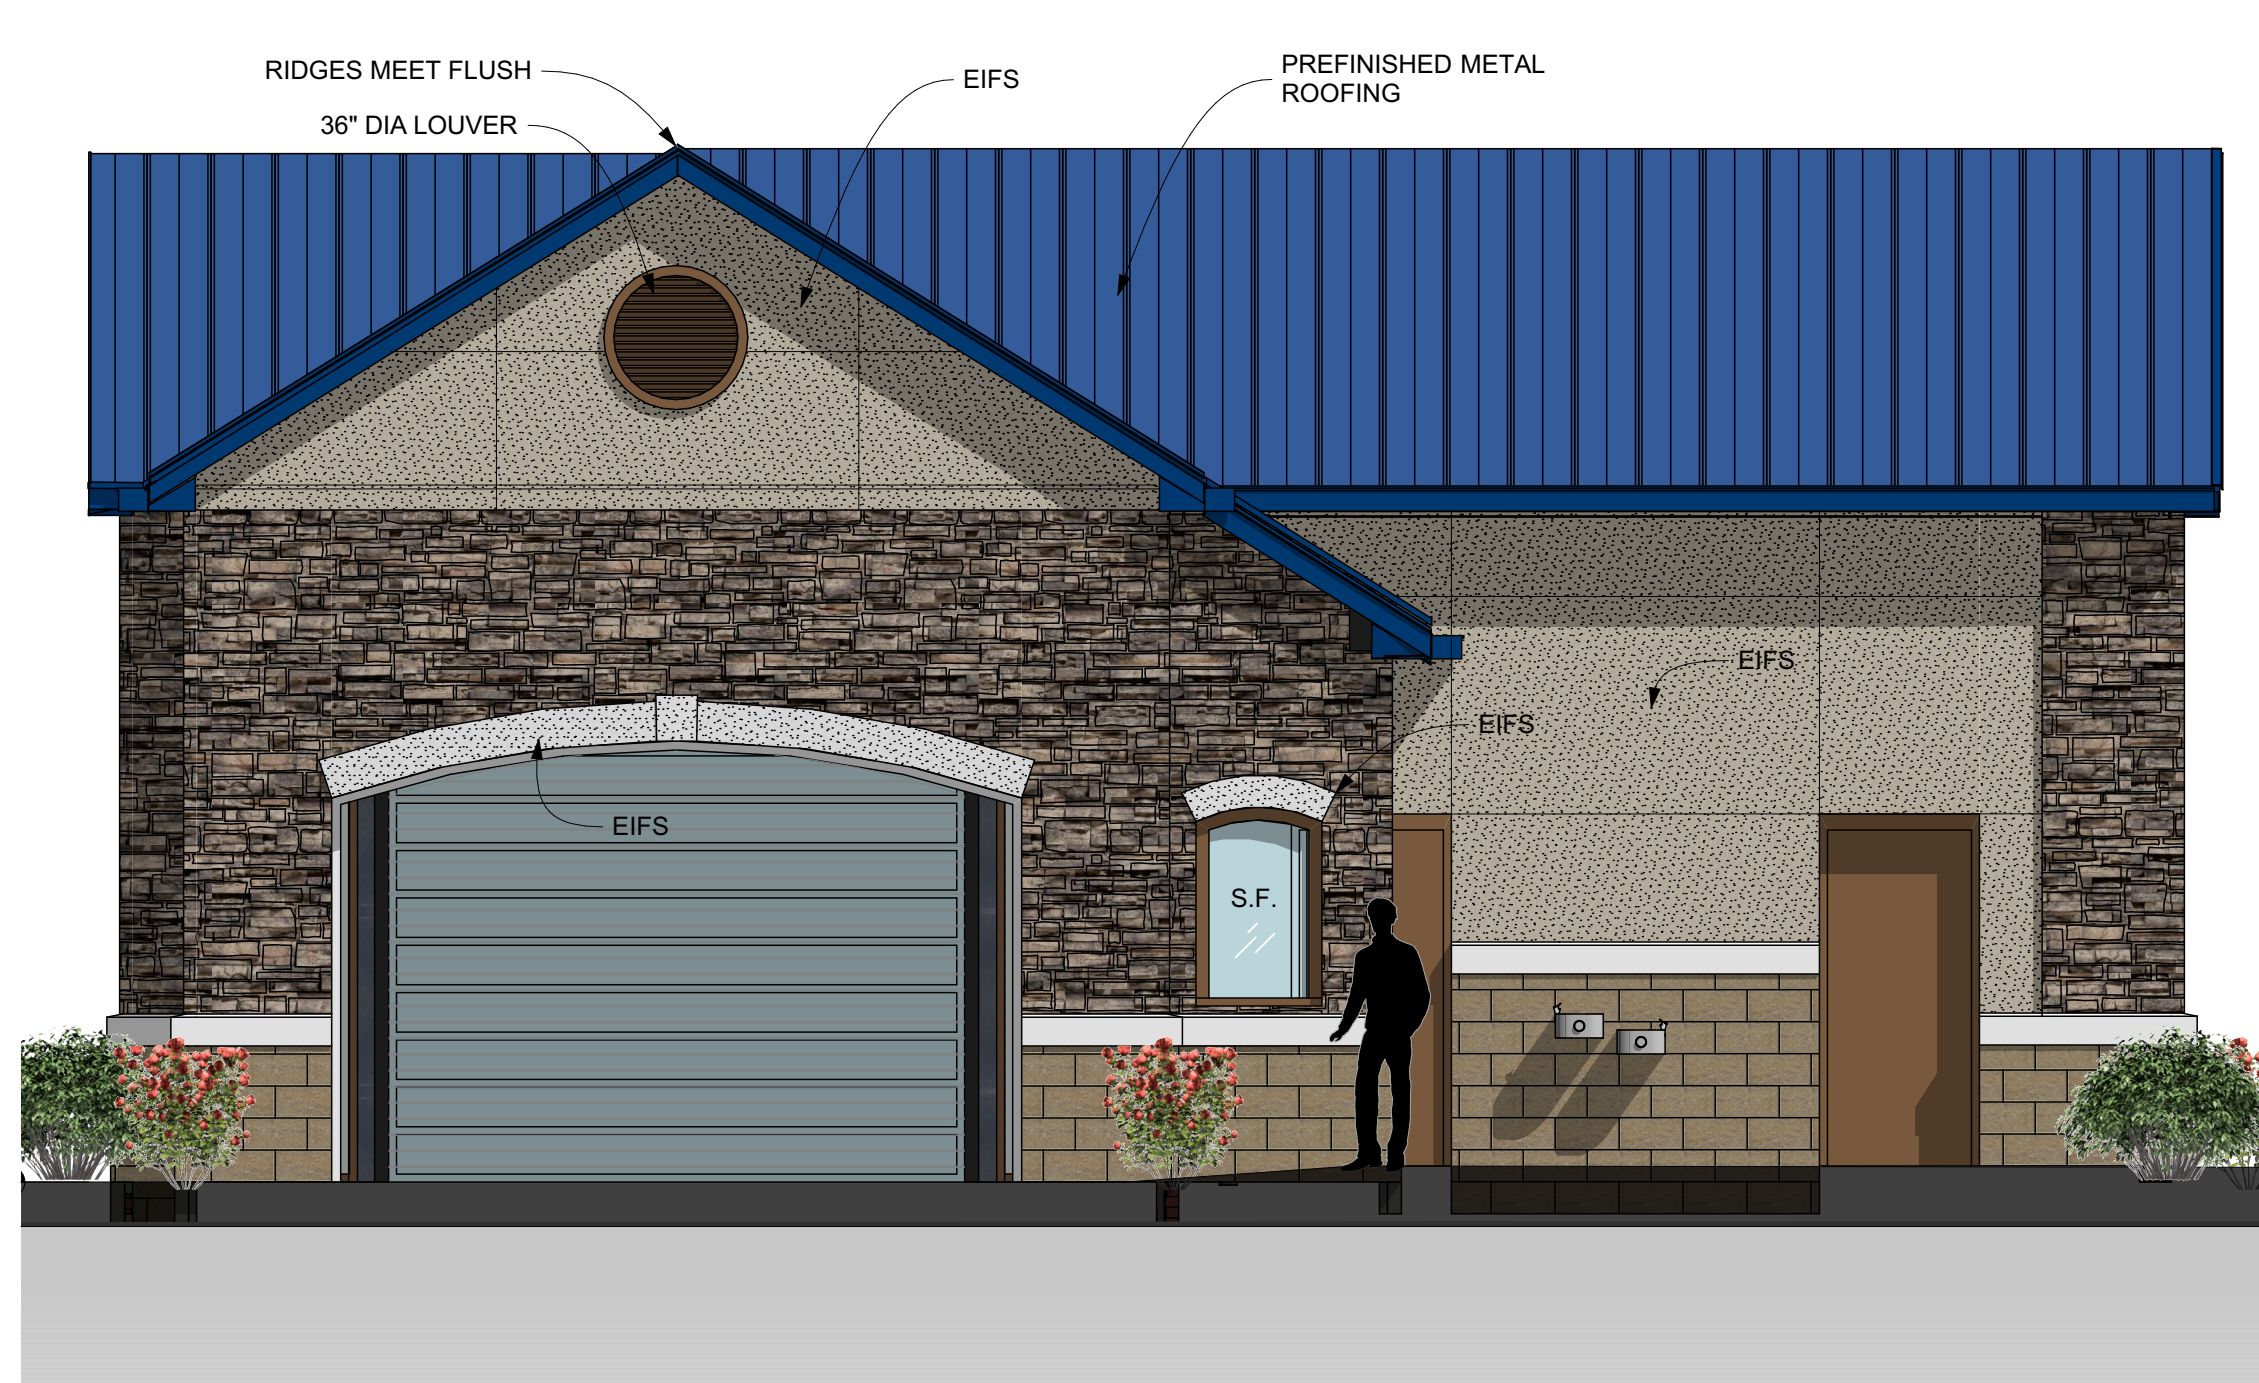

3 SIDE ELEVATION - ENTRY
SCALE: 1/4" = 1'-0"



4 SIDE ELEVATION - EXIT
SCALE: 1/4" = 1'-0"

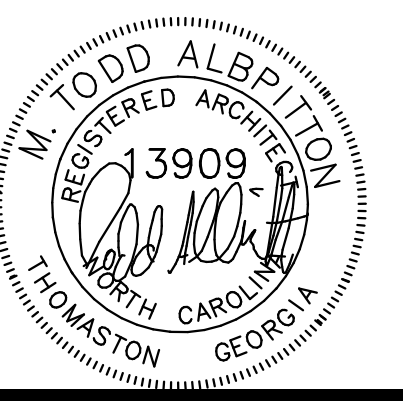

M. TODD ALBRITTON
ARCHITECT
202 EAST MAIN STREET
THOMASTON, GEORGIA
30286
PH 770-550-3275
mtoddalbrittonarchitect@gmail.com

NEW TIDAL WAVE
AUTO SPA
US 401
ROLESVILLE, NC

OWNER:
TIDAL WAVE AUTO SPA
EAST THOMPSON STREET
THOMASTON GEORGIA
30286



MARK	DATE	DESCRIPTION

SHEET TITLE
COLOR ELEVATIONS

PROJECT DATE: #####

PROJECT NUMBER: ##

DRAWN BY: Name

A2.2