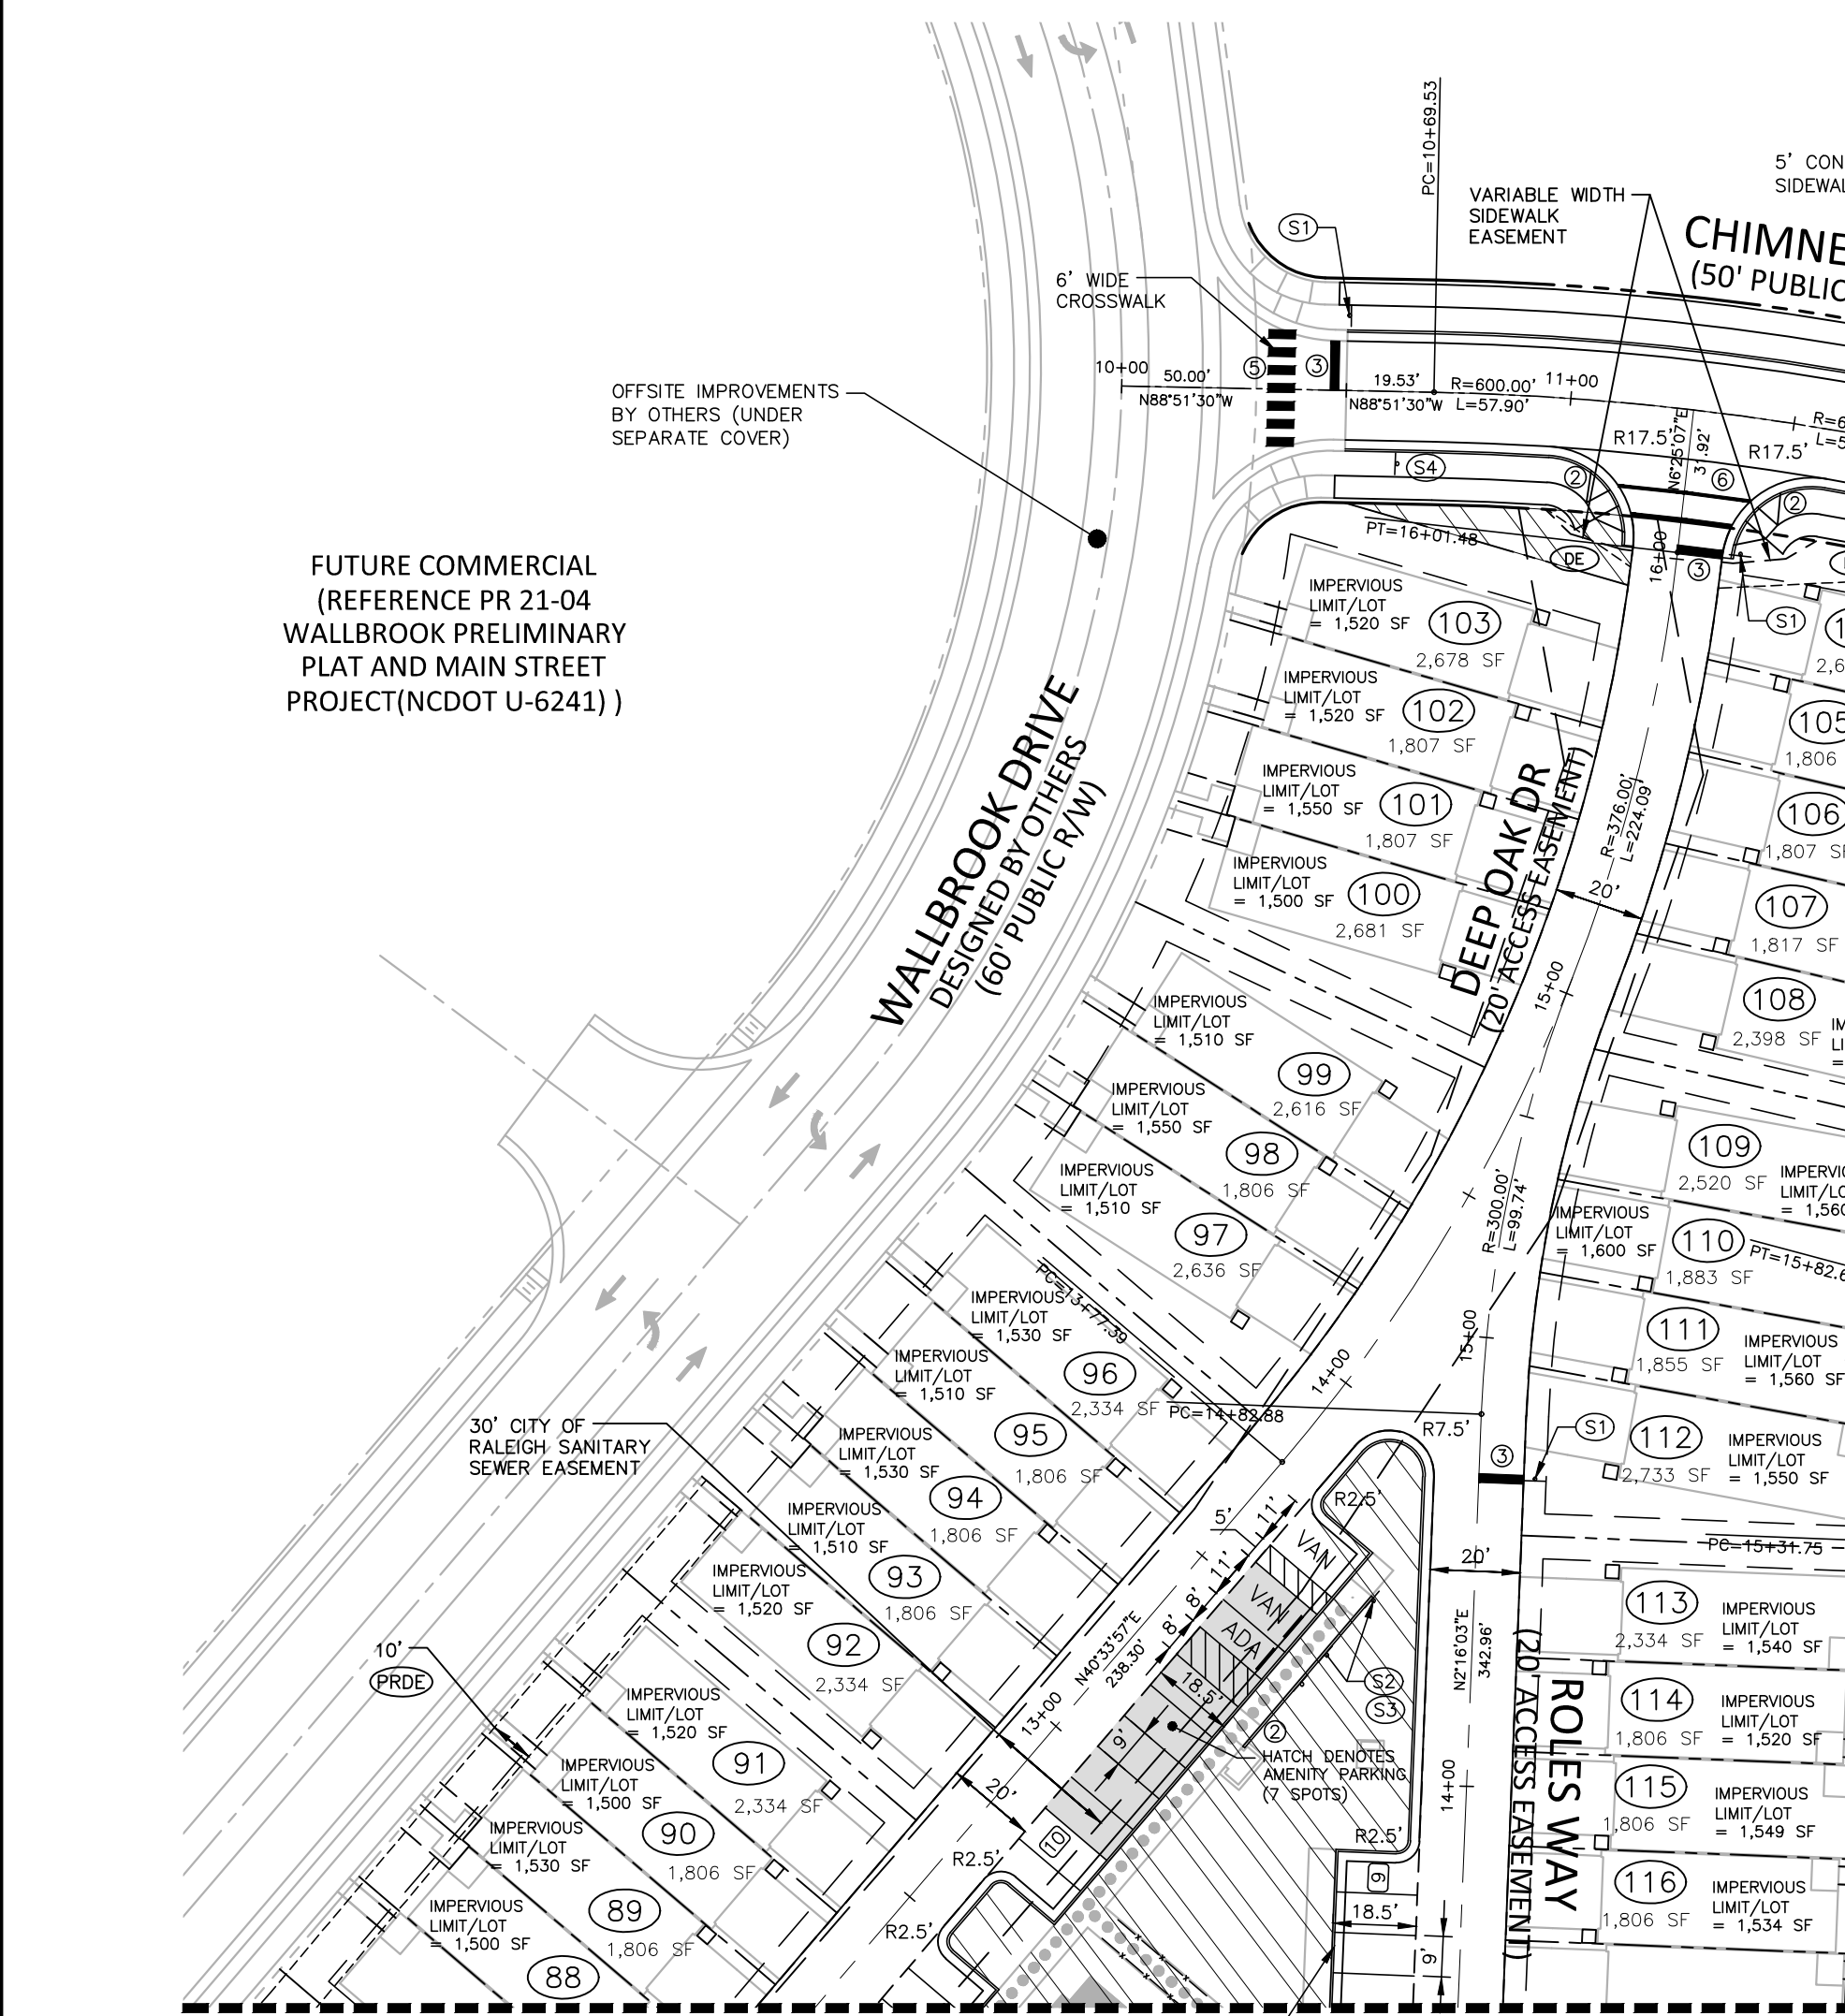


K:\Projects\CPR\19100\04-Production\Engineering\Site Plan-Construction Drawings\CPR19100-CD-S1.dwg, 1/15/2025 2:25:27 PM, Tommy Dabolt