



7/24/07

OPEN SPACE AREAS

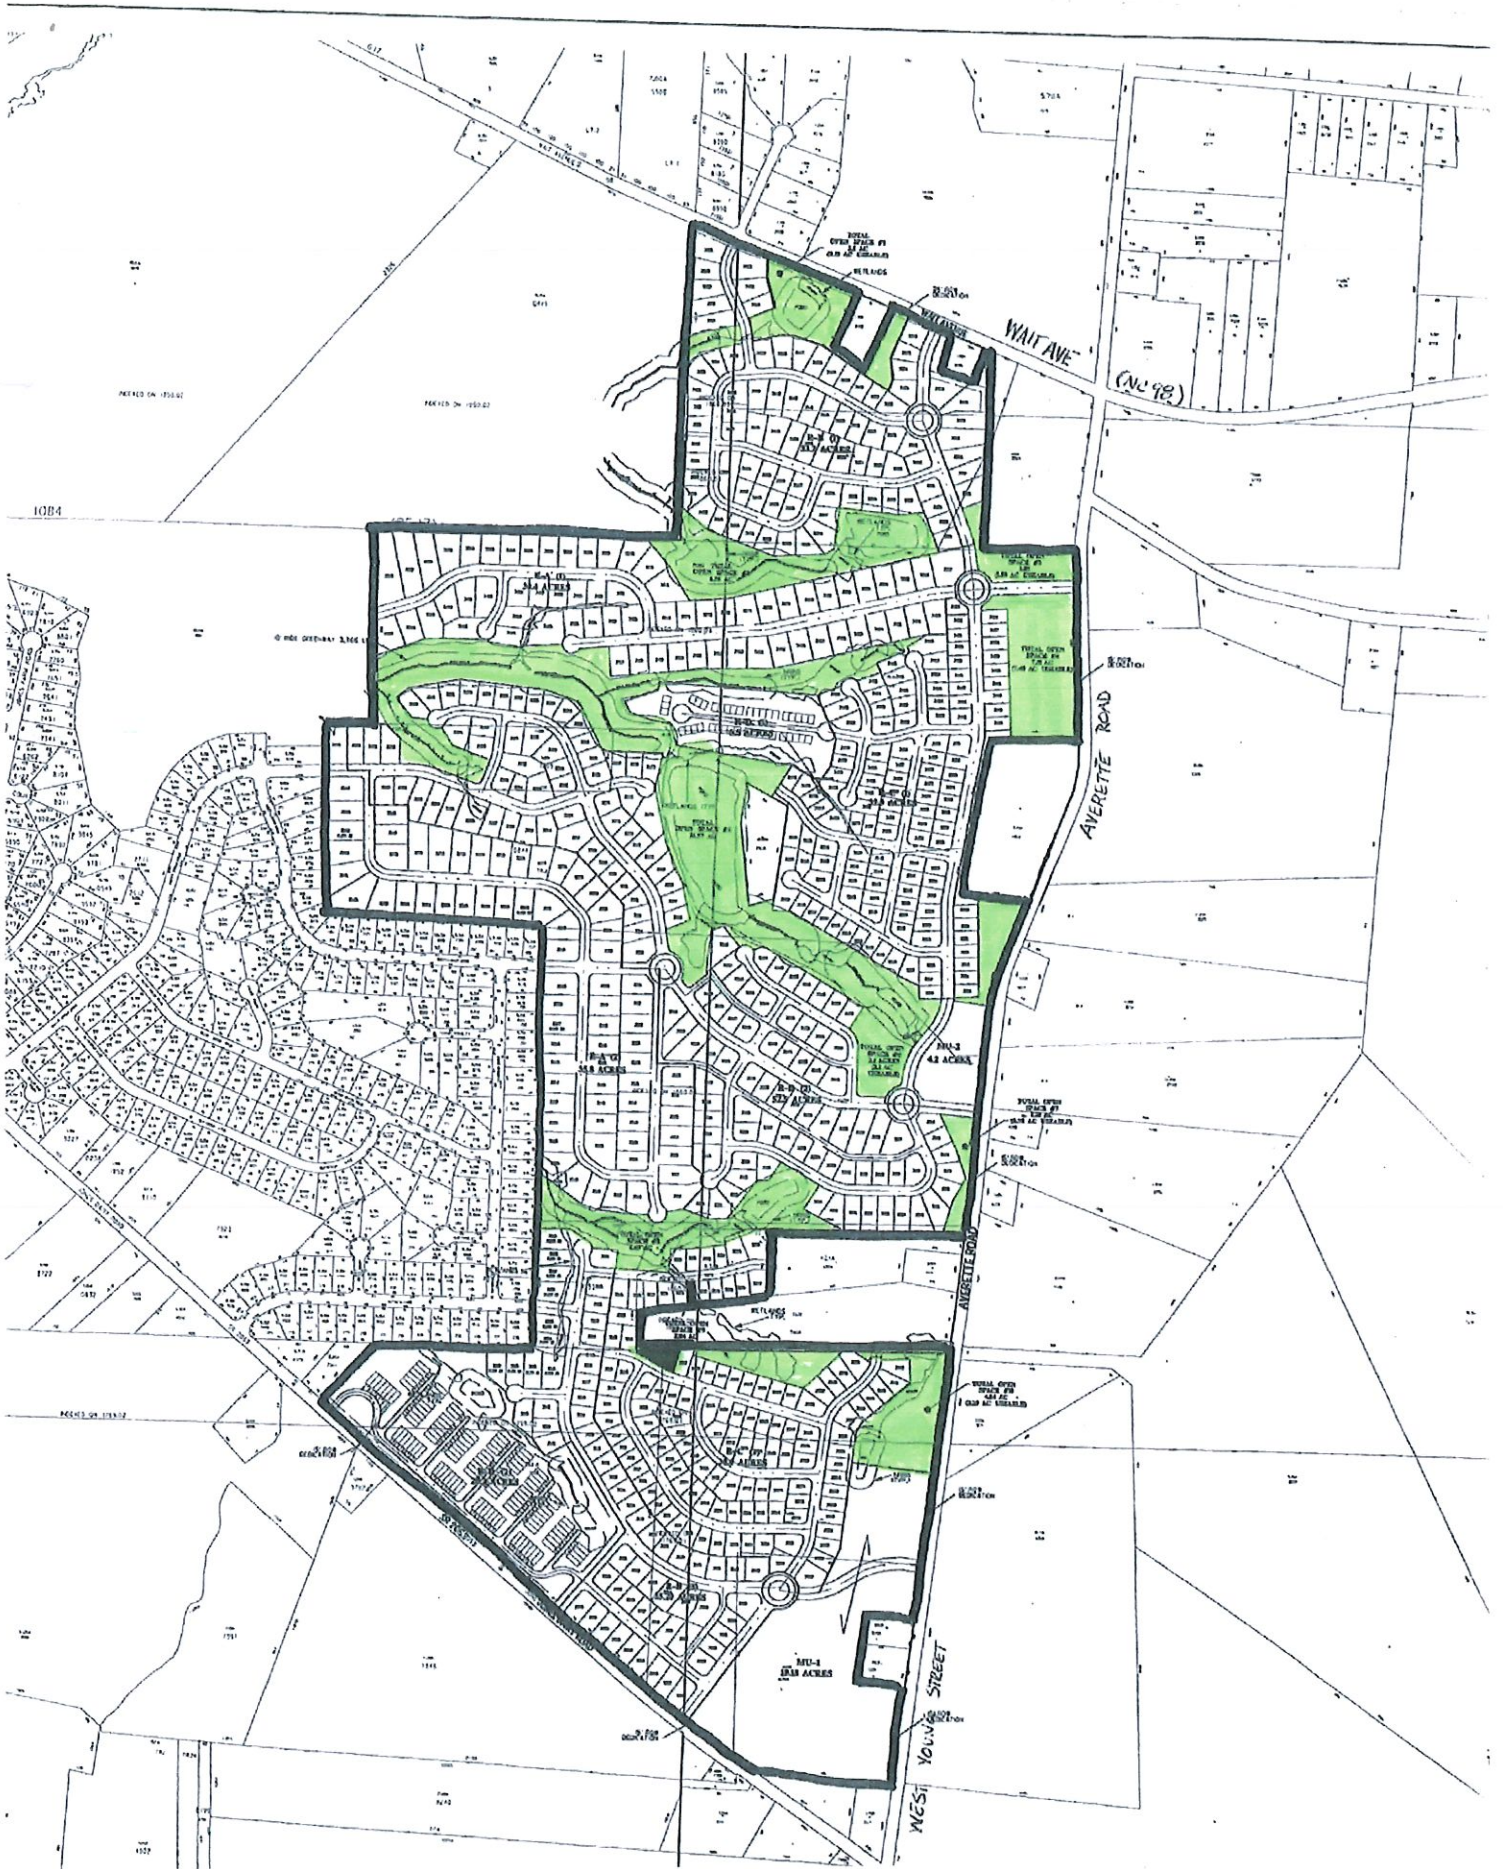


7/24/07


Mixed Use Areas

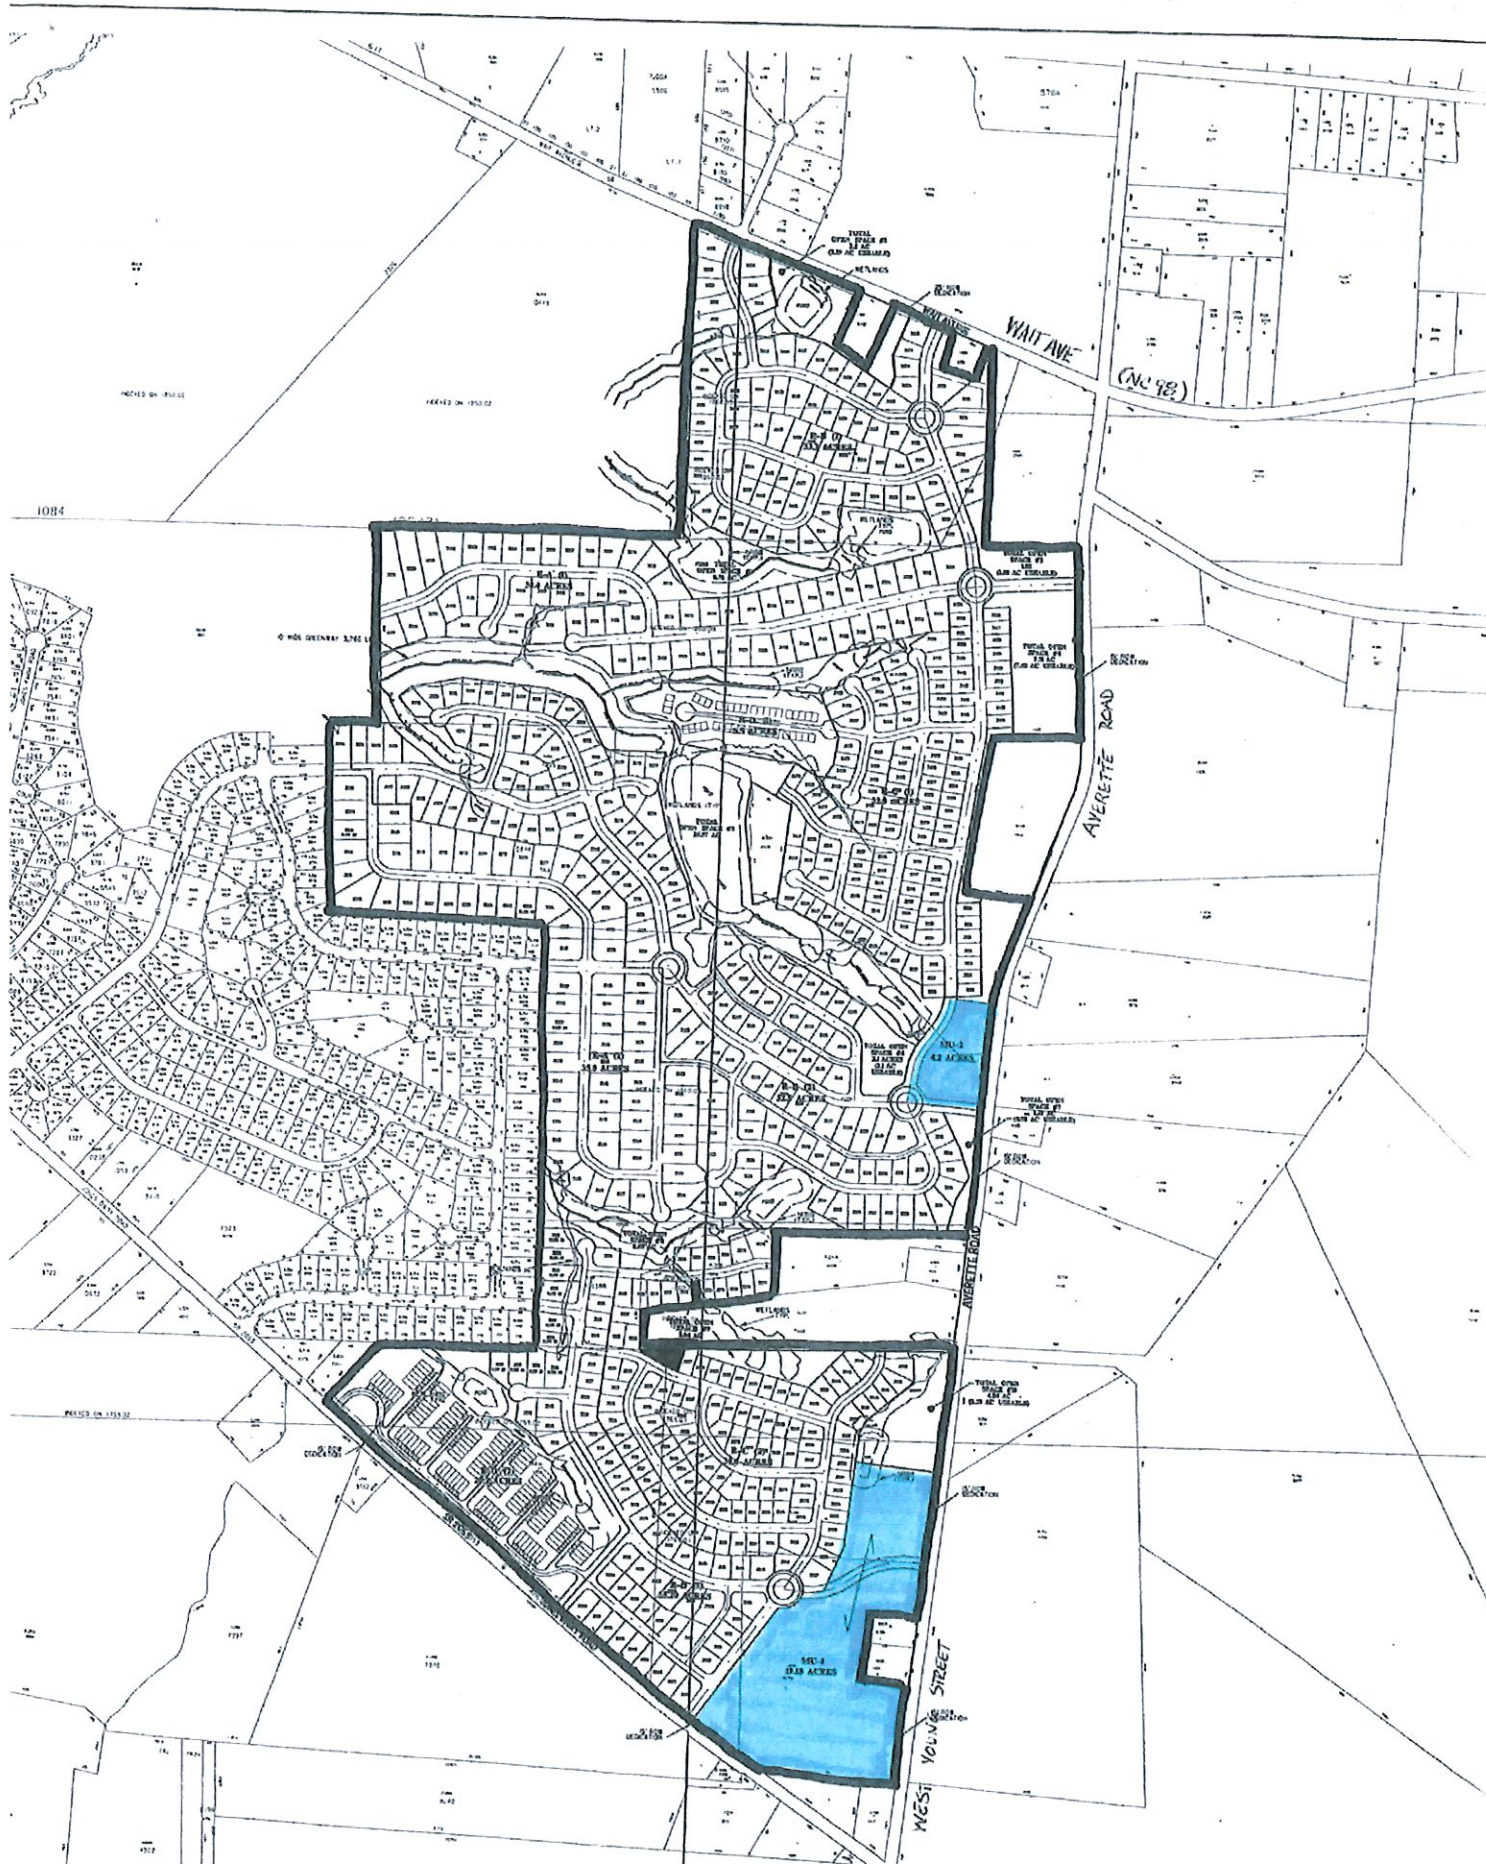


7/24/07 RA (1)(2) Areas

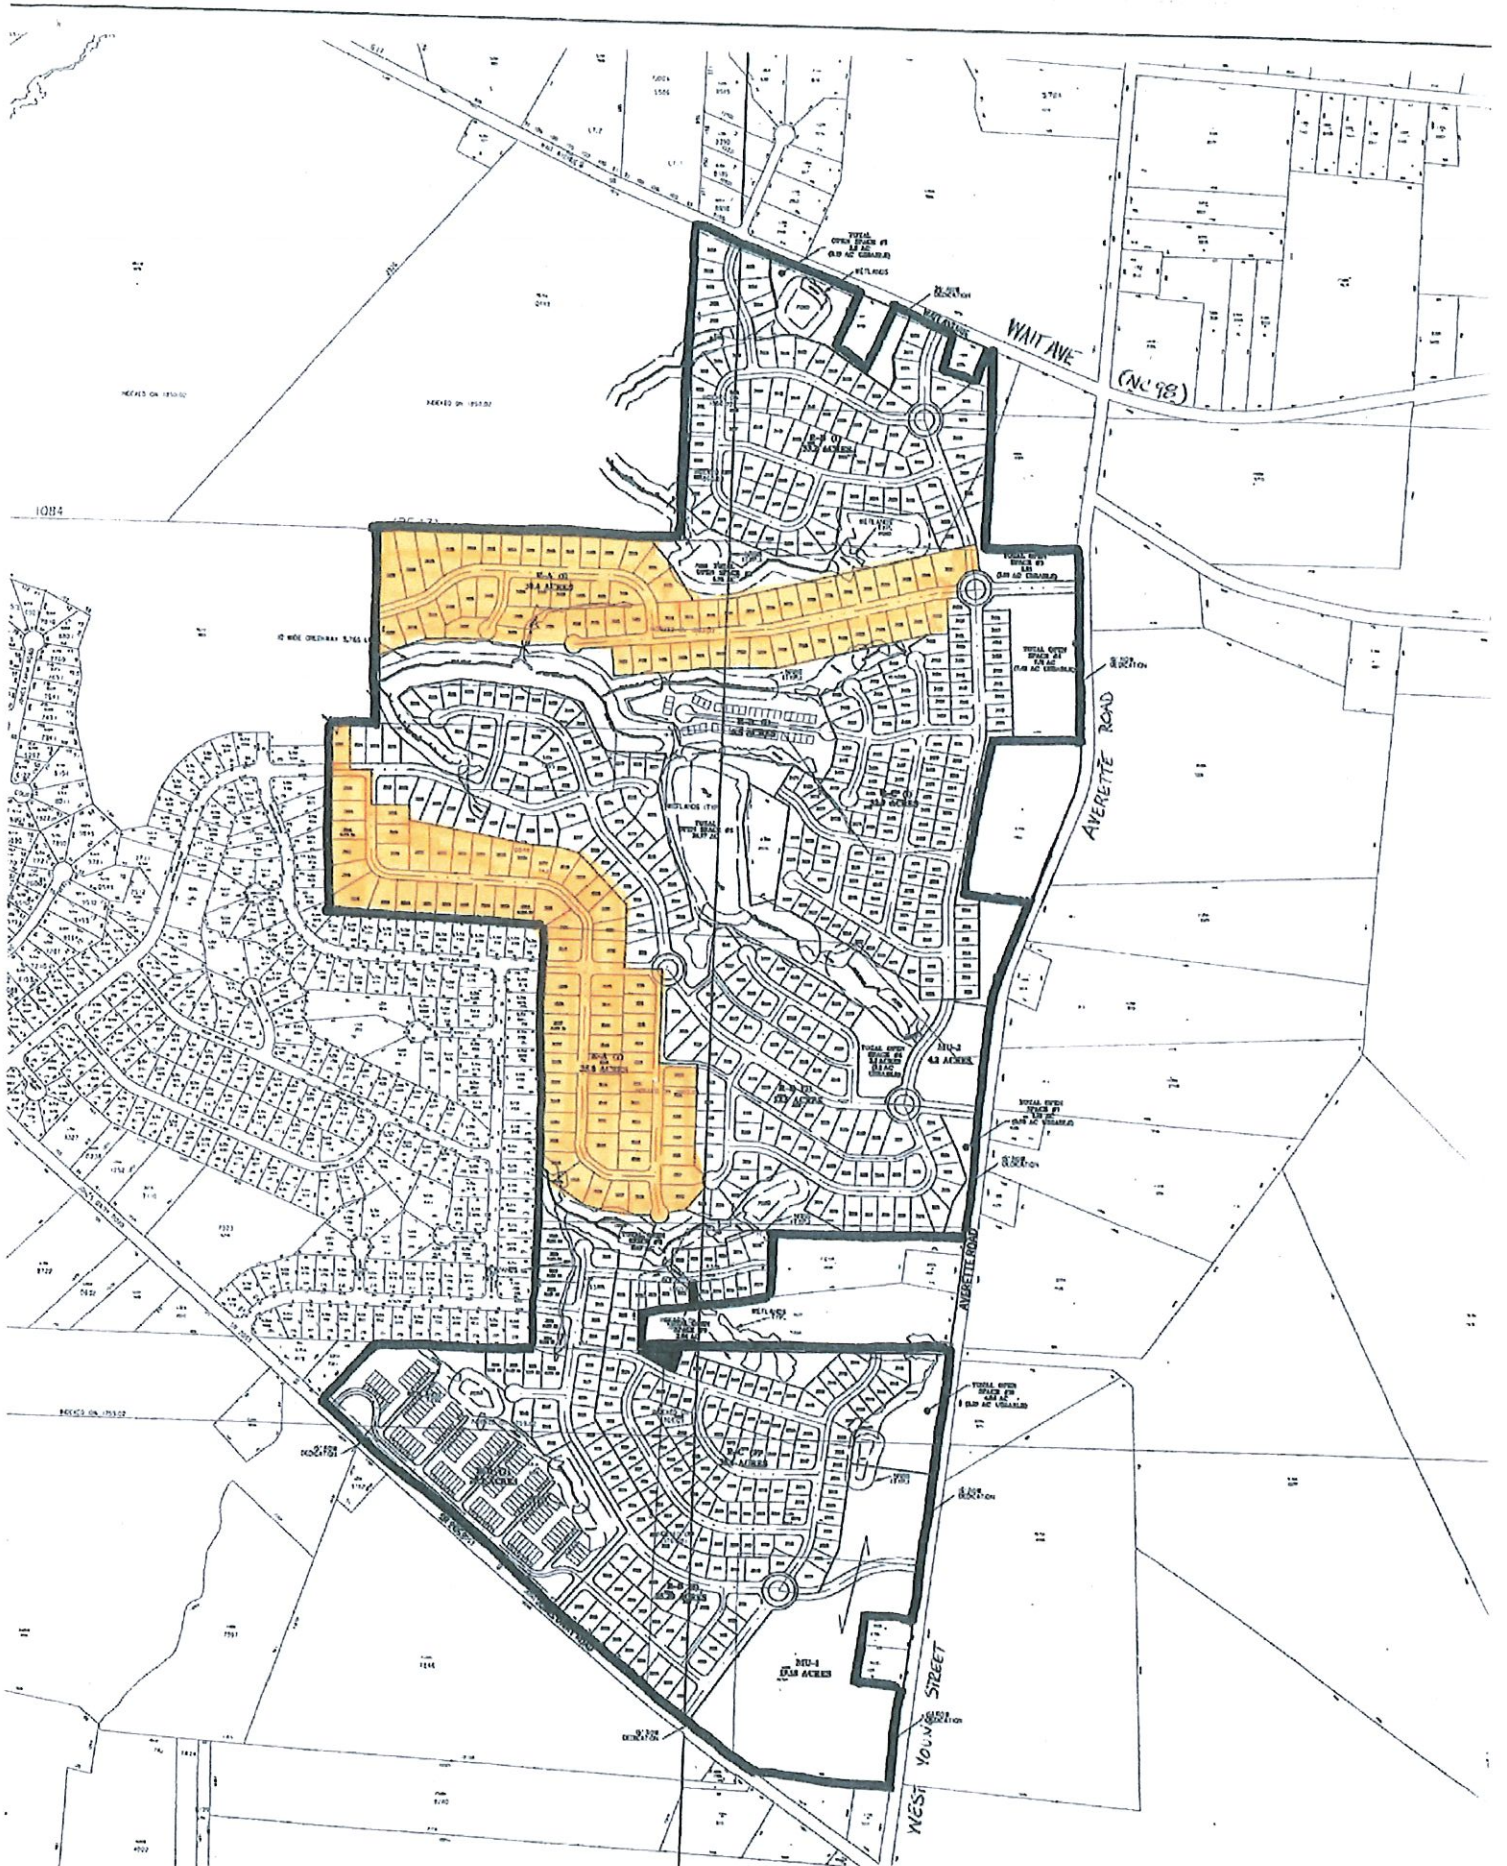


7/24/07 RB(1)(2)(3) Areas

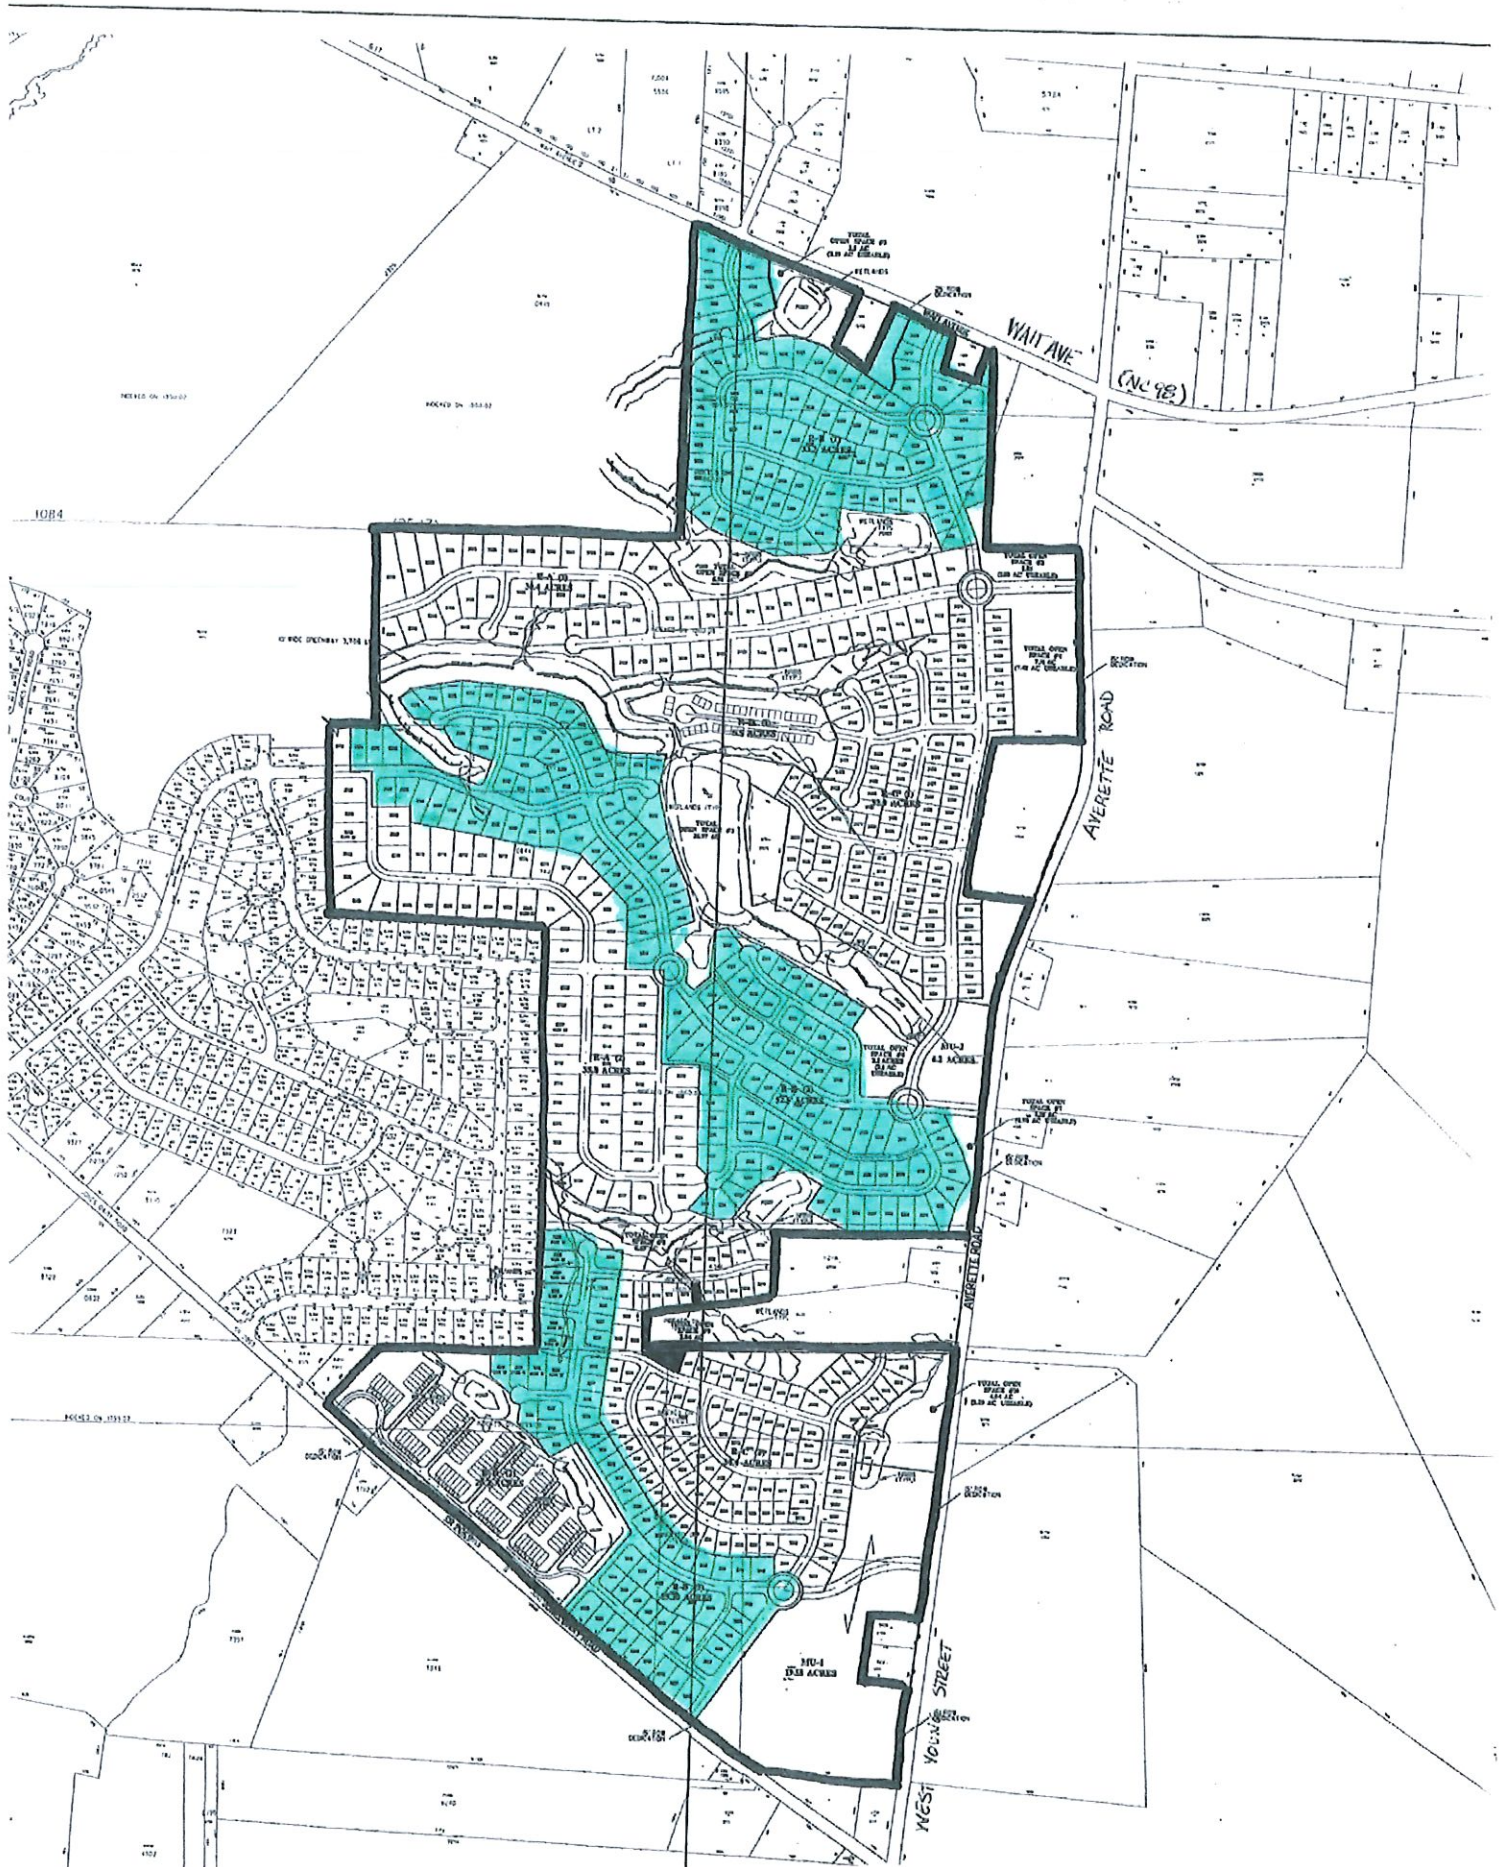



7/24/07 RC(1)(2) Areas

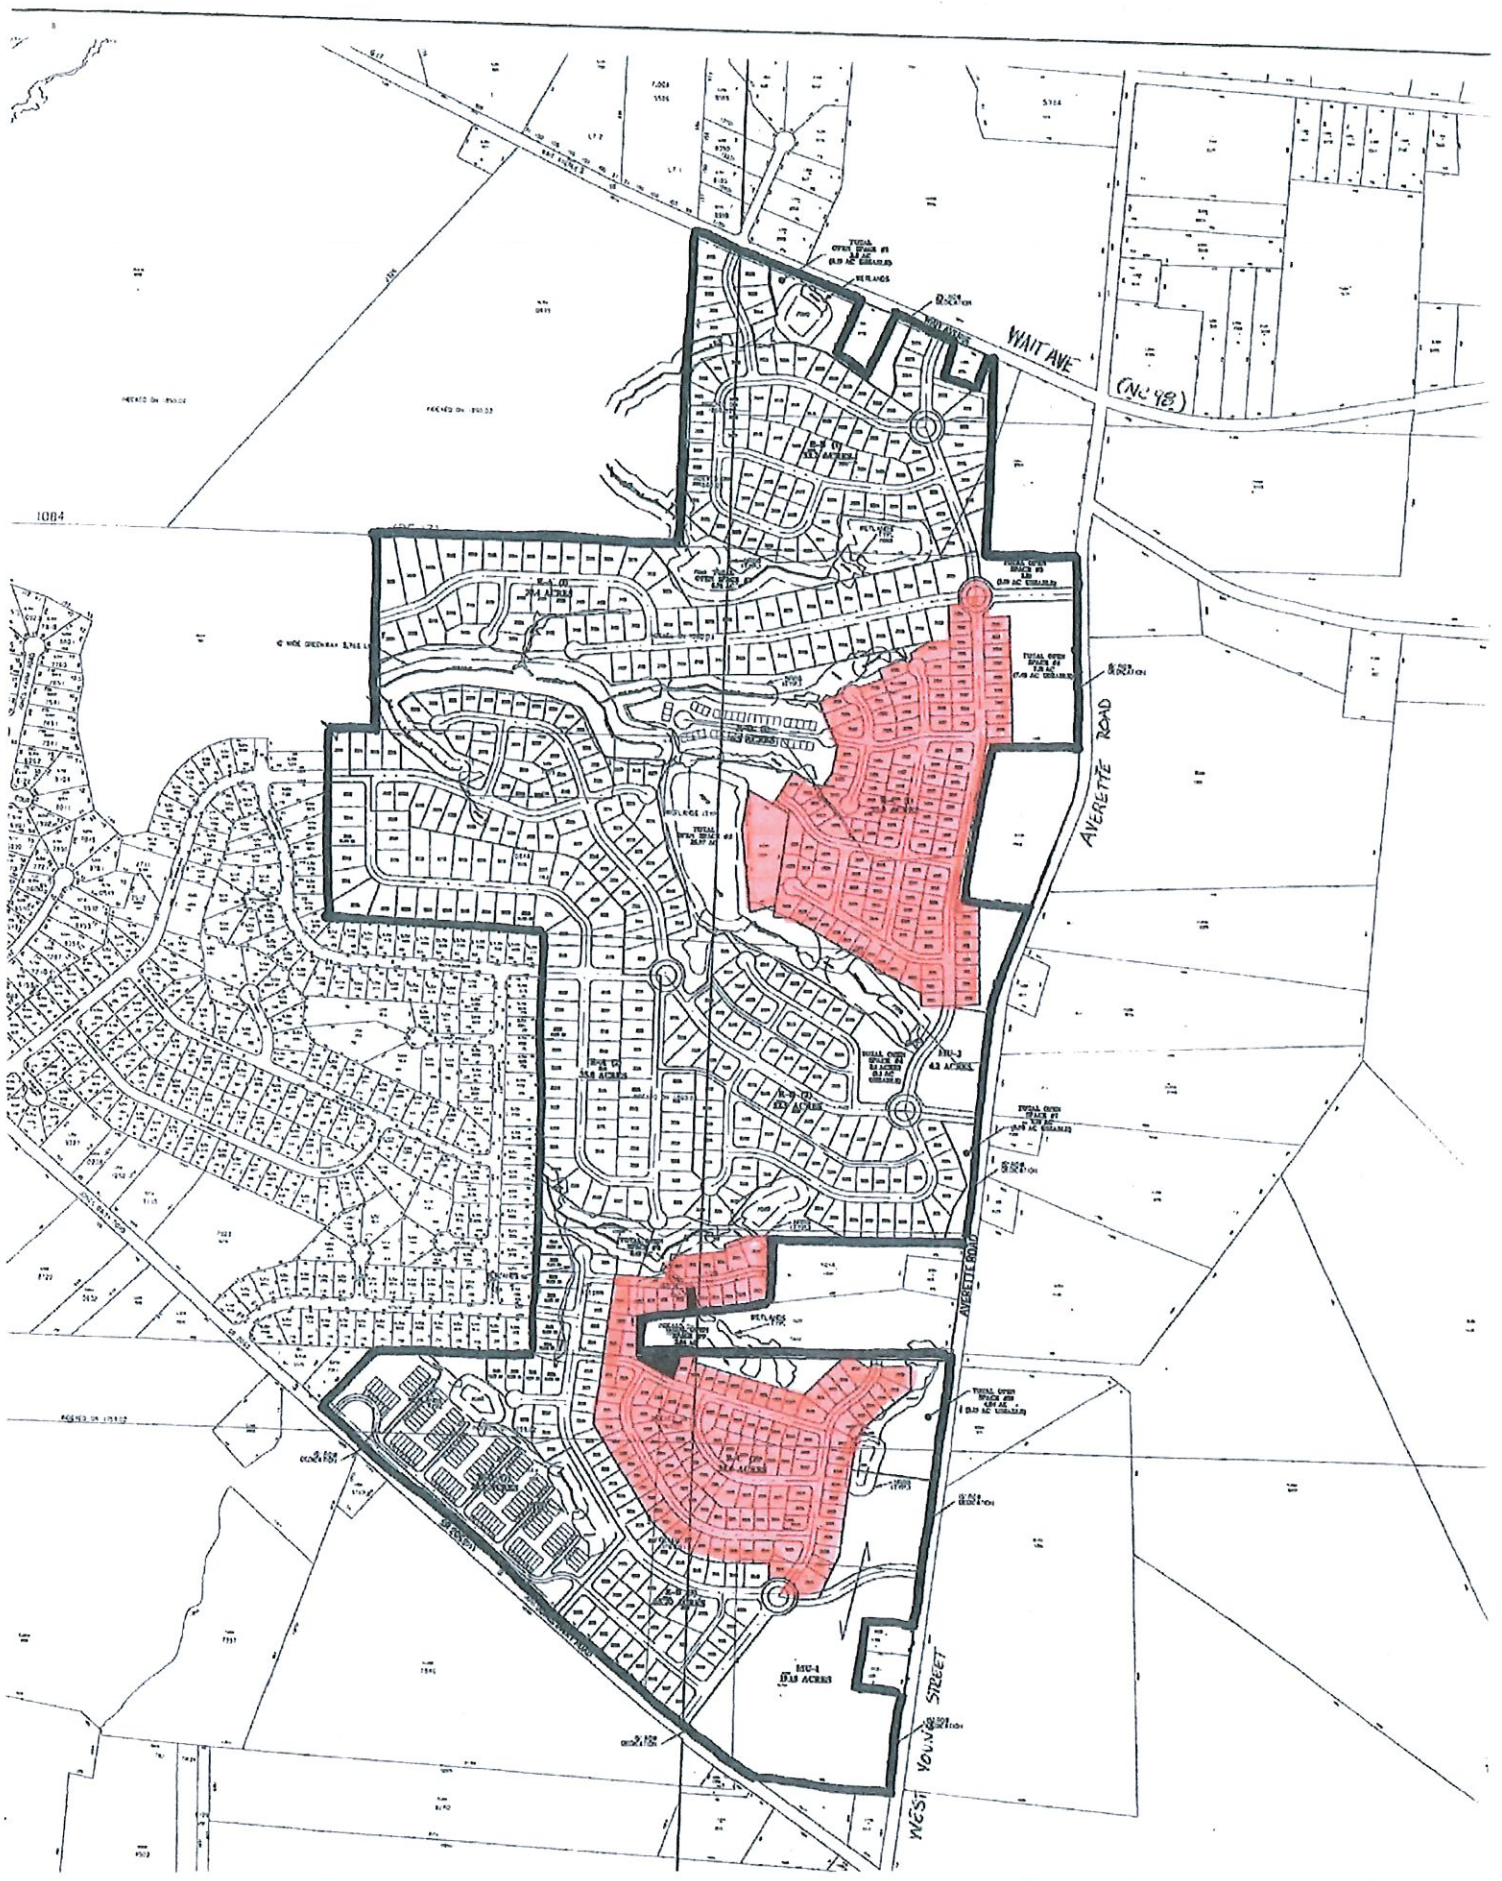

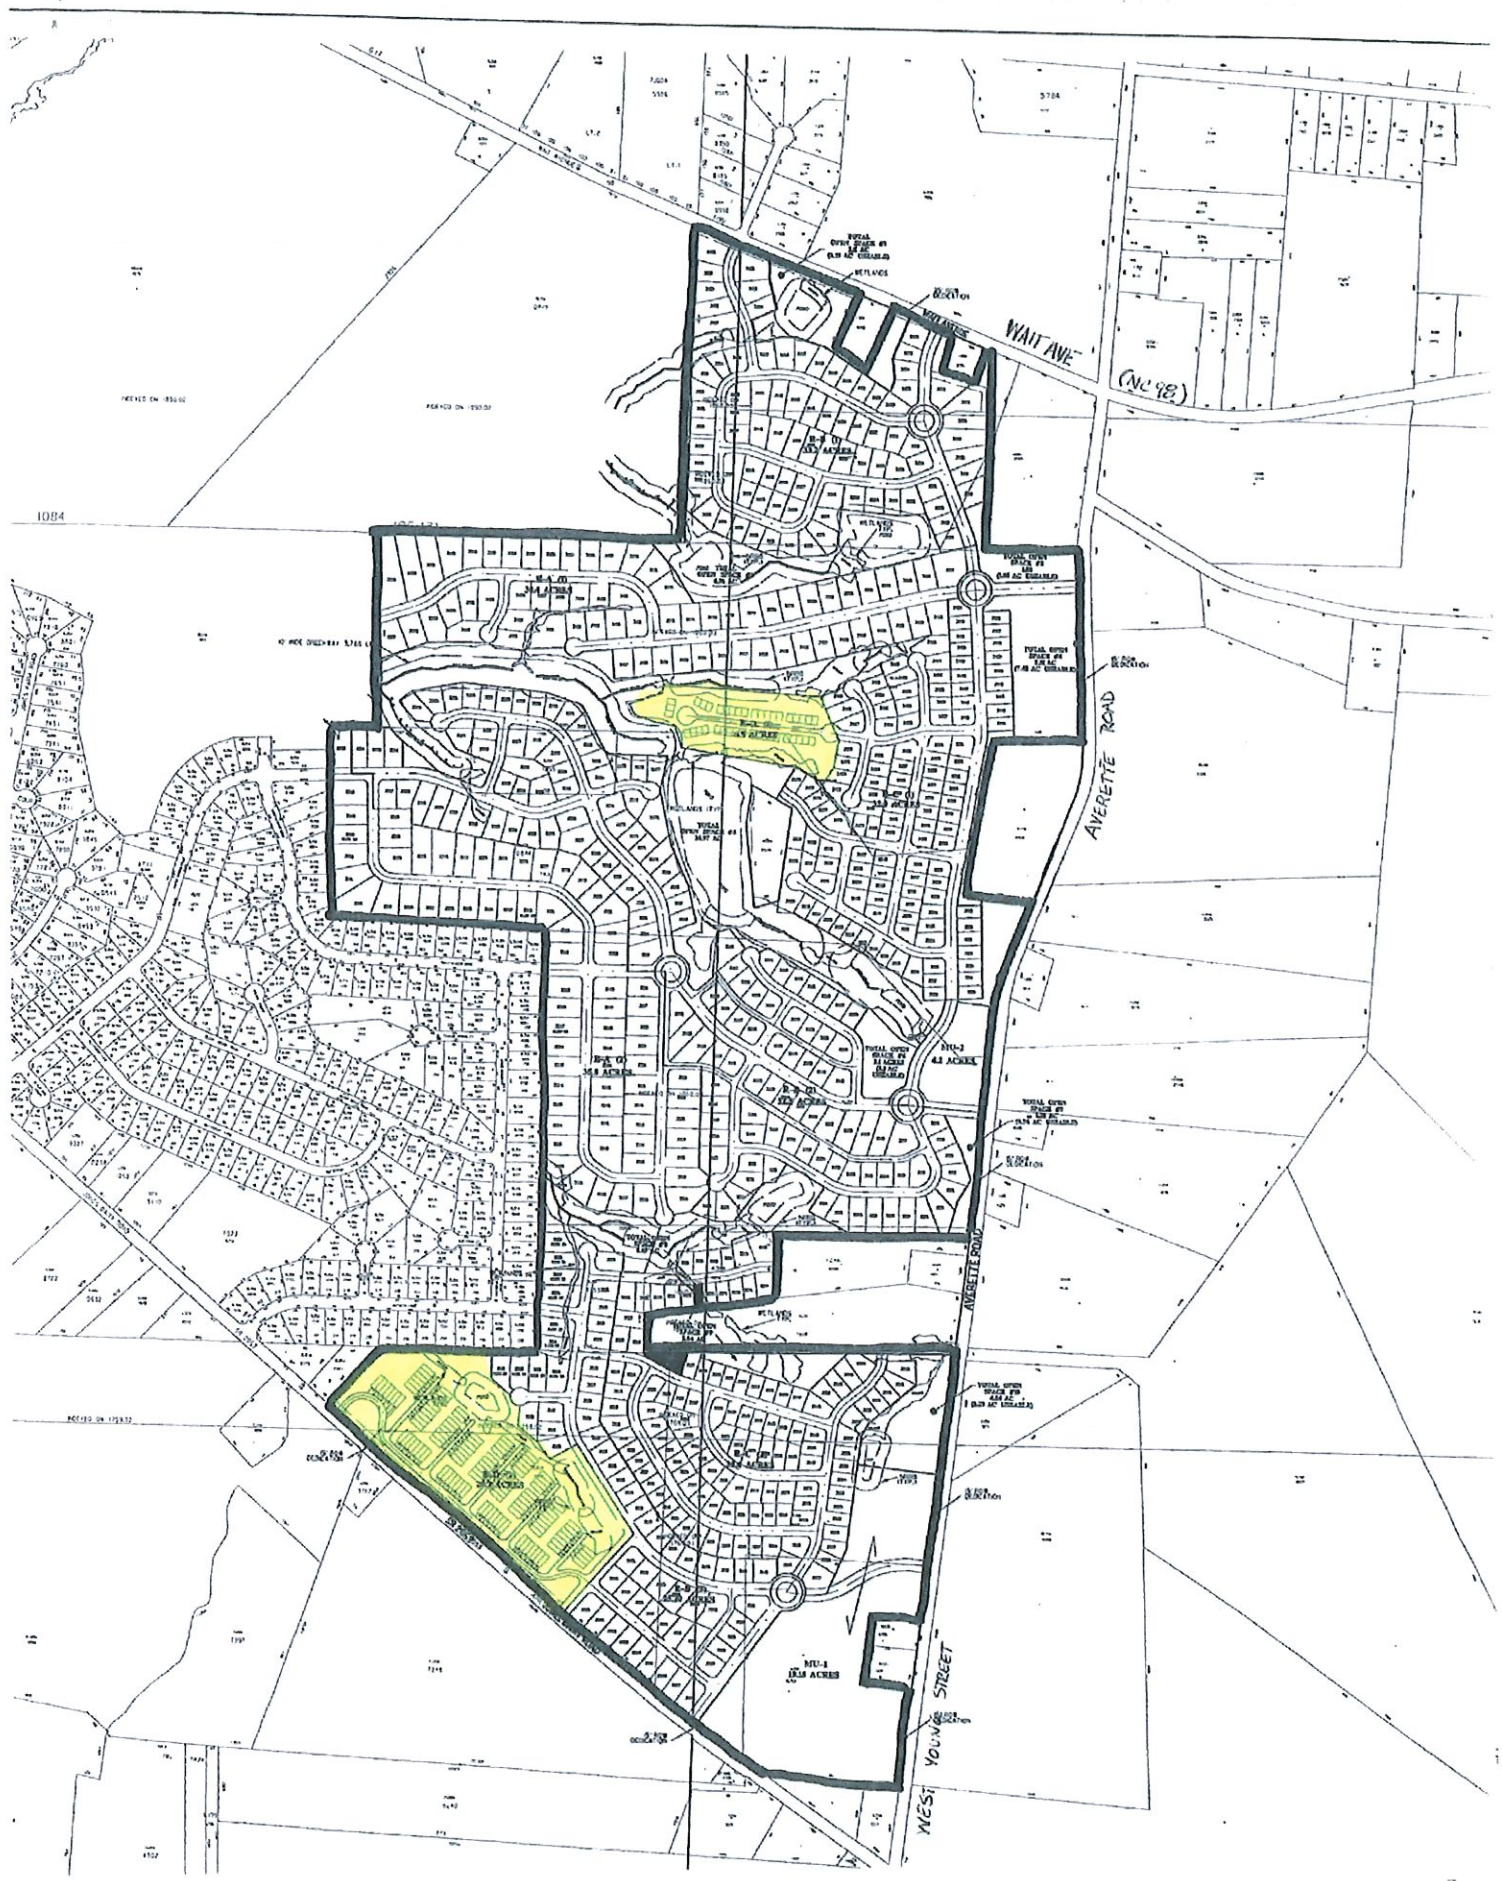

SPACE #3
1.85
(1.80 AC USEABLE)

- 3436
- 3437
- 3438
- 3439
- 3440
- 3441
- 3442
- 3443
- 3444

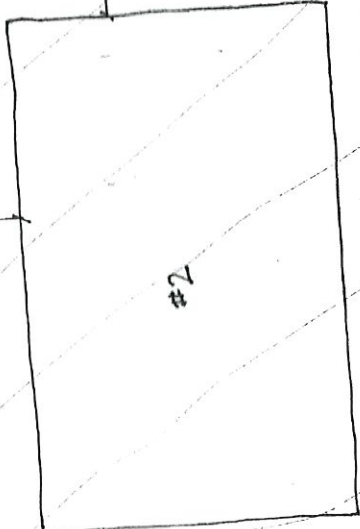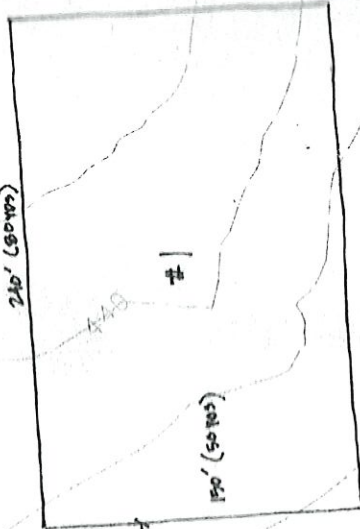

15' R
DEDI

(5.33 A

(Preferred)
2 90' x 50'
60 Parking Spa