


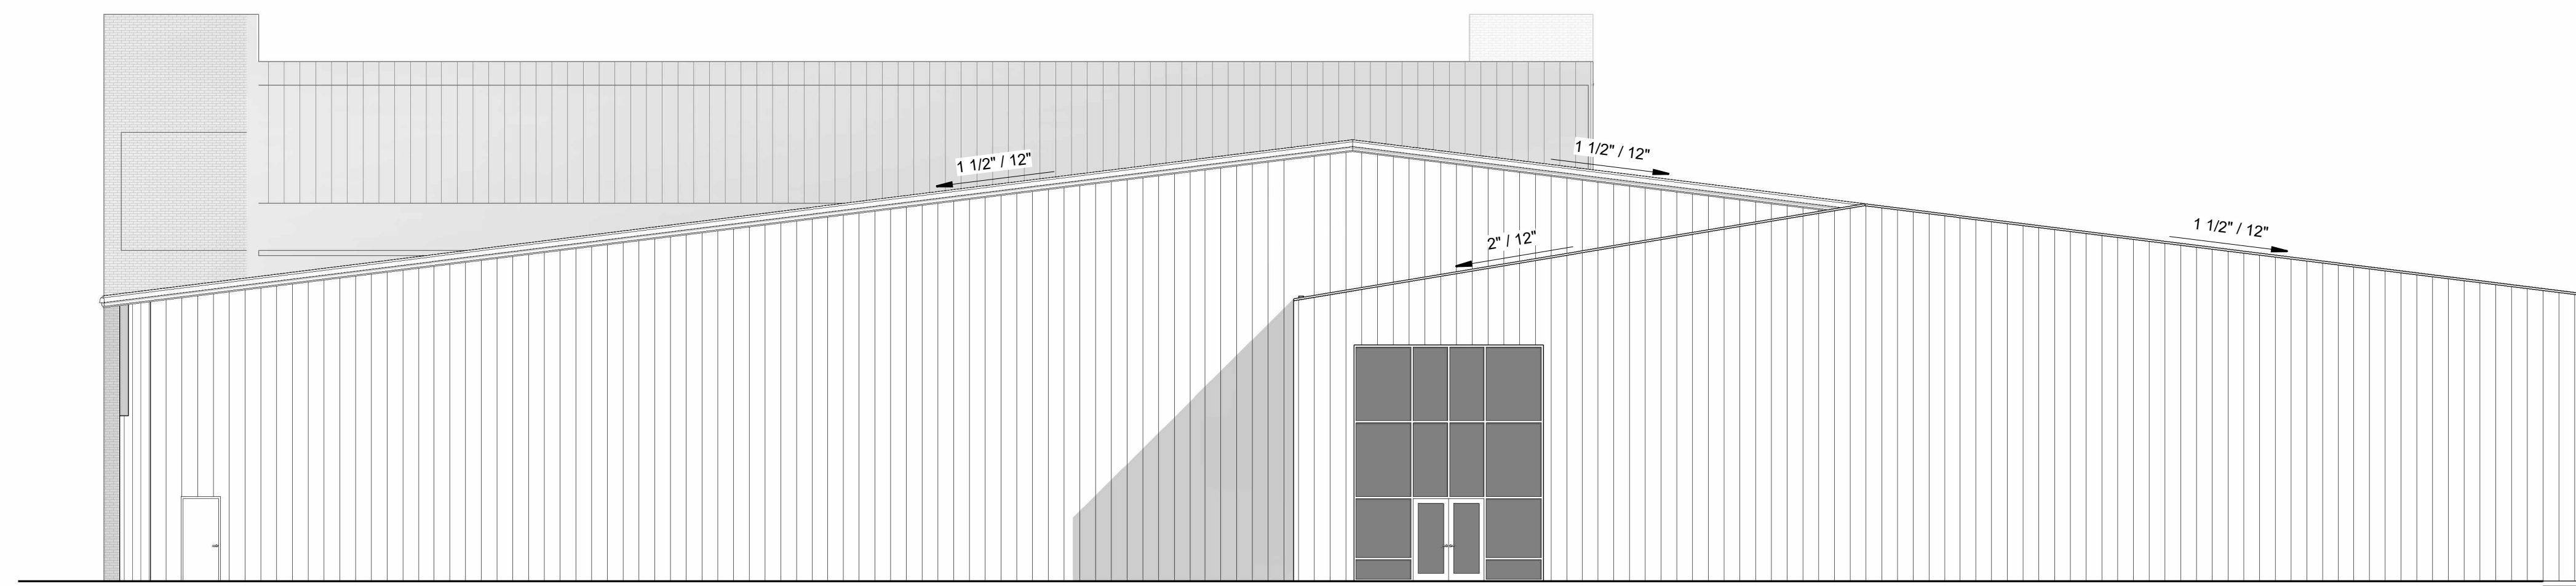


**1 NEW - FRONT ELEVATION**  
1" = 10'-0"



**4 NEW - REAR ELEVATION**  
1" = 10'-0"



**2 NEW - RIGHT ELEVATION**  
1" = 10'-0"

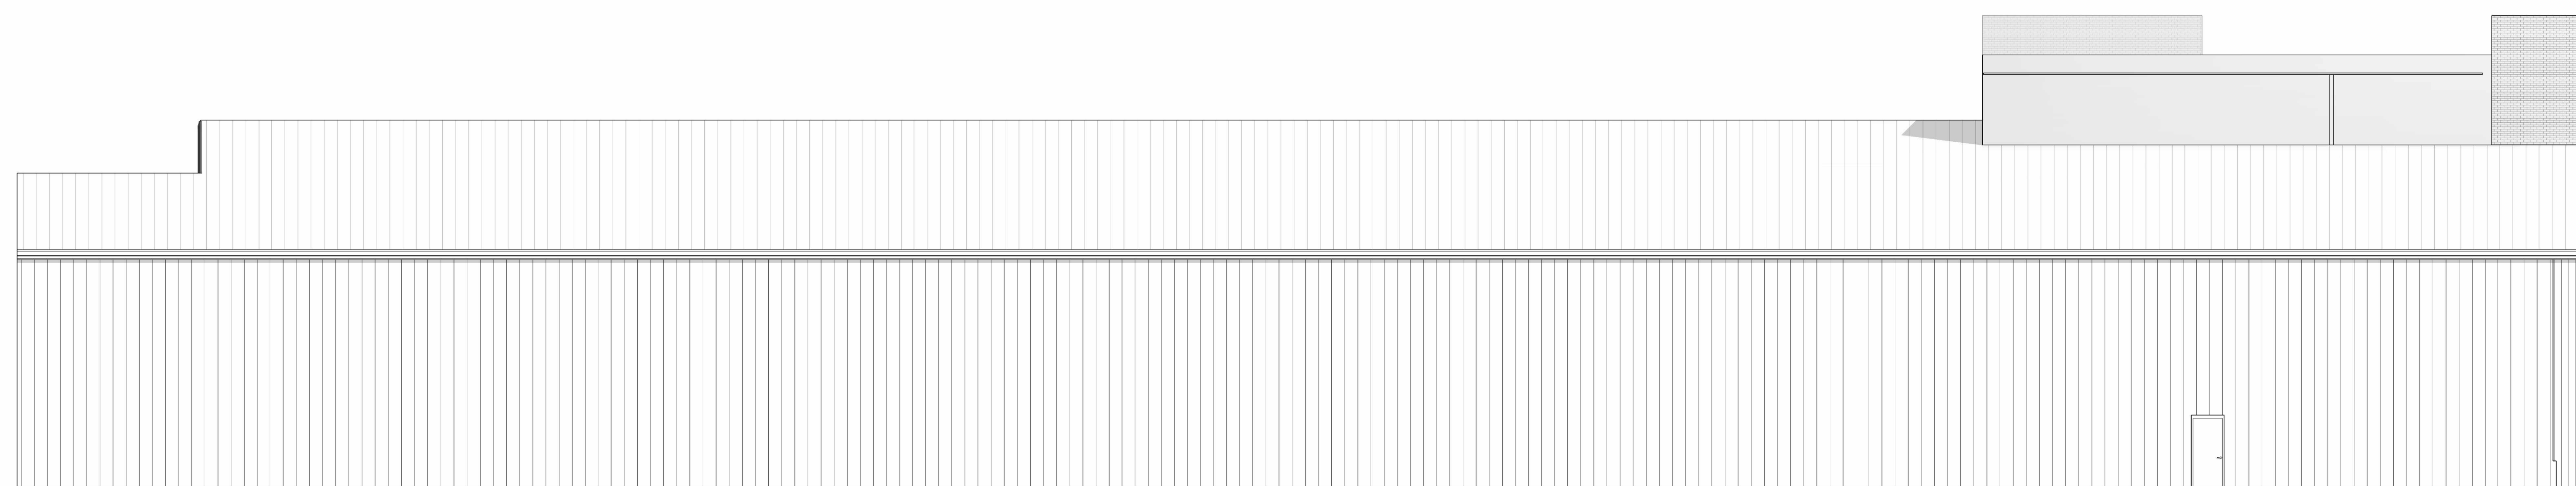

**3 NEW LEFT ELEVATION**  
1" = 10'-0"

**REVIEW SET  
NOT FOR  
CONSTRUCTION**

**PINE GLO BUILDING RENOVATIONS**  
414 S. MAIN ST  
ROLESVILLE, NC 27571

THE DRAWINGS & DESIGN SHOWN ARE THE PROPERTY OF DESIGN DEVELOPMENT. THE REPRODUCTION OR USE OF THIS PROPERTY WITHOUT THE WRITTEN CONSENT OF THE ARCHITECT IS PROHIBITED AND ANY REPRODUCTION OF THESE DRAWINGS IS SUBJECT TO LEGAL ACTION.

No.	Description	Date
-----	-------------	------

PROJECT #: 210072

DATE: Issue Date

BUILDING ELEVATIONS

**A2.1**

DIGITAL PRINT DATE: 7/11/2024 9:13:11 AM