



J:\23-0045\p101\wonder\landscape\CD\drawing\cd\overall\overall_landscape_l100.dwg: Thursday, October 31, 2024 11:58:20 PM - JDE/ECO

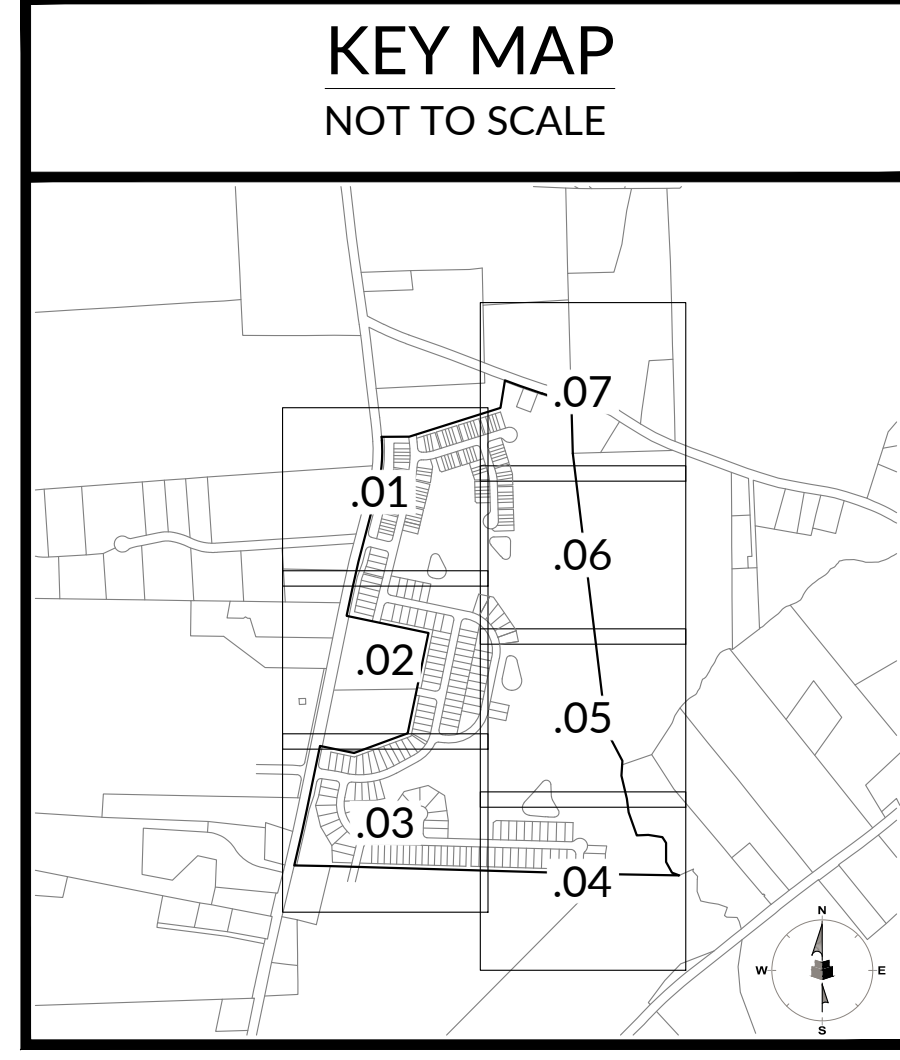



PLANT LEGEND

SYMBOL	CODE	BOTANICAL NAME
TREES		
(Symbol: Circle with cross)	ACE RBR	ACER RUBRUM
(Symbol: Circle with dot)	NYS SYL	NYSSA SYLVATICA
(Symbol: Circle with star)	PIS CHI	PISTACIA CHINENSIS
(Symbol: Circle with vertical lines)	PLA OCC	PLATANUS OCCIDENTALIS
(Symbol: Circle with horizontal lines)	QUE PHE	QUERCUS PHELLOS
(Symbol: Circle with diagonal lines)	TAX DIS	TAXODIUM DISTICHUM
(Symbol: Circle with concentric circles)	ULM AME	ULMUS AMERICANA
SHRUBS		
(Symbol: Star in circle)	ABE GRA	ABELIA X GRANDIFLORA
(Symbol: Circle with dots)	ILE SHA	ILEX GLABRA 'SHAMROCK'
(Symbol: Circle with vertical lines)	ILE VOM	ILEX VOMITORIA
(Symbol: Circle with horizontal lines)	ITE VIR	ITEA VIRGINICA
(Symbol: Hatched box)		TYPE 2 PERIMETER BUFFER
(Symbol: Diagonal hatched box)		TYPE 3 PERIMETER BUFFER
(Symbol: Dotted box)		POLLINATOR GARDEN AREA

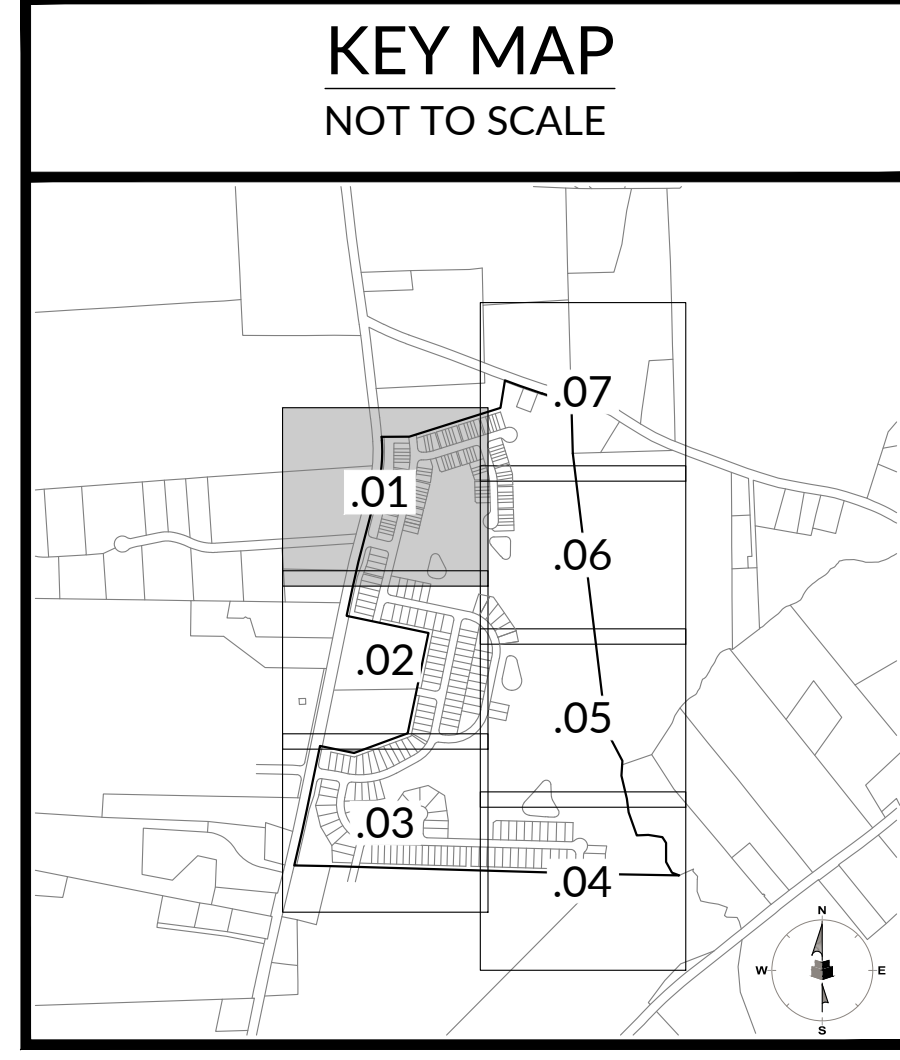


J:\23\0045\puls\wonder\assemblies\CID\23-0045-landscaping\1:01 LANDSCAPE LIGHTING PLAN.dwg Thursday, October 31, 2024 11:59:23 AM JDB/ECDD



PLANT LEGEND

SYMBOL	CODE	BOTANICAL NAME
TREES		
	ACE RBR	ACER RUBRUM
	NYS SYL	NYSSA SYLVATICA
	PIS CHI	PISTACIA CHINENSIS
	PLA OCC	PLATANUS OCCIDENTALIS
	QUE PHE	QUERCUS PHELLOS
	TAX DIS	TAXODIUM DISTICHUM
	ULM AME	ULMUS AMERICANA
SHRUBS		
	ABE GRA	ABELIA X GRANDIFLORA
	ILE SHA	ILEX GLABRA 'SHAMROCK'
	ILE VOM	ILEX VOMITORIA
	ITE VIR	ITEA VIRGINICA
	TYPE 2 PERIMETER BUFFER	
	TYPE 3 PERIMETER BUFFER	
	POLLINATOR GARDEN AREA	

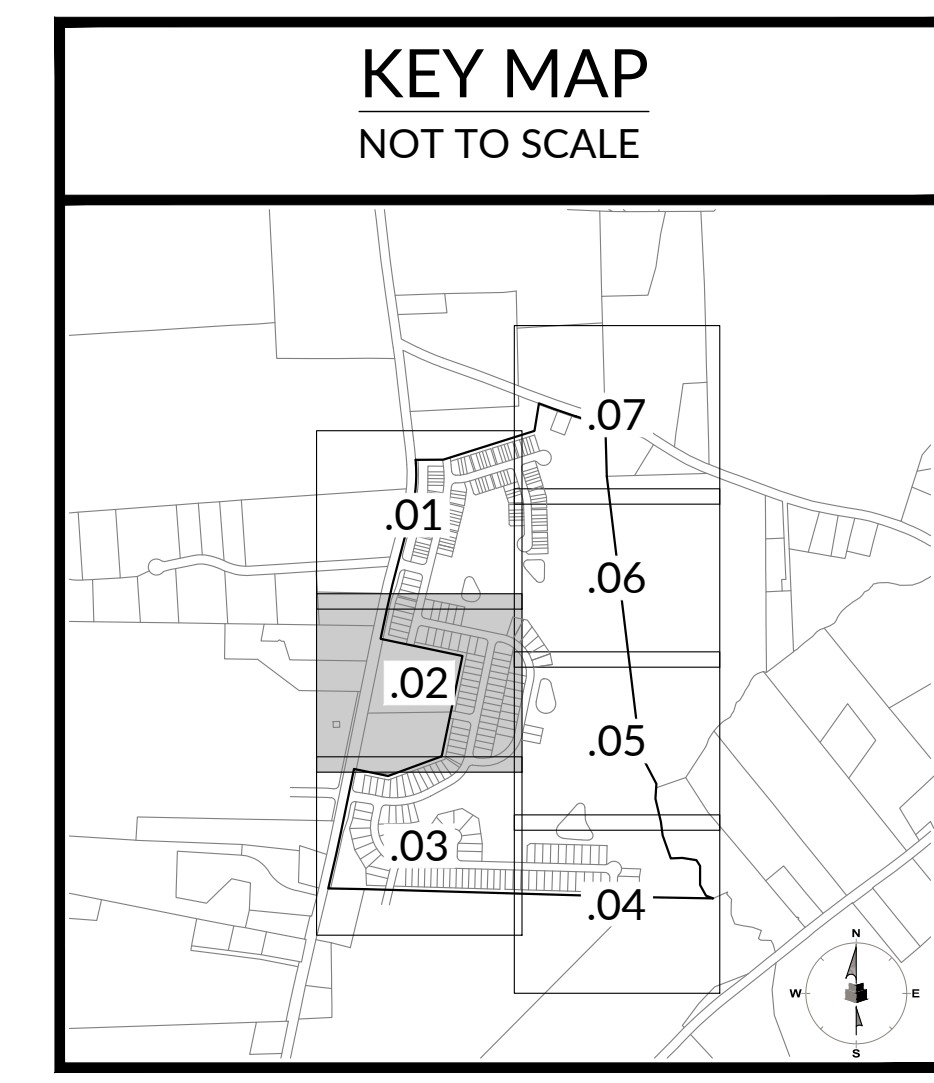

167 E. Chatham St. | Suite 2101 | Cary, NC 27511
License #: F-1479 | T: 919.238.0330 | www.withersravenel.com

WithersRavenel

our people • your success

CONSTRUCTION INFRASTRUCTURE DRAWINGS
**BROADMOOR
CID-YR-XX**

PULTEGROUP

1225 CRESCENT GREEN DRIVE,
SUITE 200
CARY, NC 27518

ROLESVILLE ROAD | ROLESVILLE, NC 27587 | WAKE COUNTY

SCALE: 1 inch = 50 ft.


INITIAL PLAN DATE: 11/01/2024
REVISIONS:

WR JOB NUMBER: 23-0045
DRN: WR DGN: WR CKD: WR

LANDSCAPE PLAN


L1.02

J:\23-0045-Sub1-woodruff\asst\pdr\23-0045-woodruff\landscaping\cid-yr-xx\drawing\cid-yr-xx\landscape\l1.02 LANDSCAPE LIGHTING PLAN.dwg Thursday, October 31, 2024 11:50:07 PM JDB/DCD

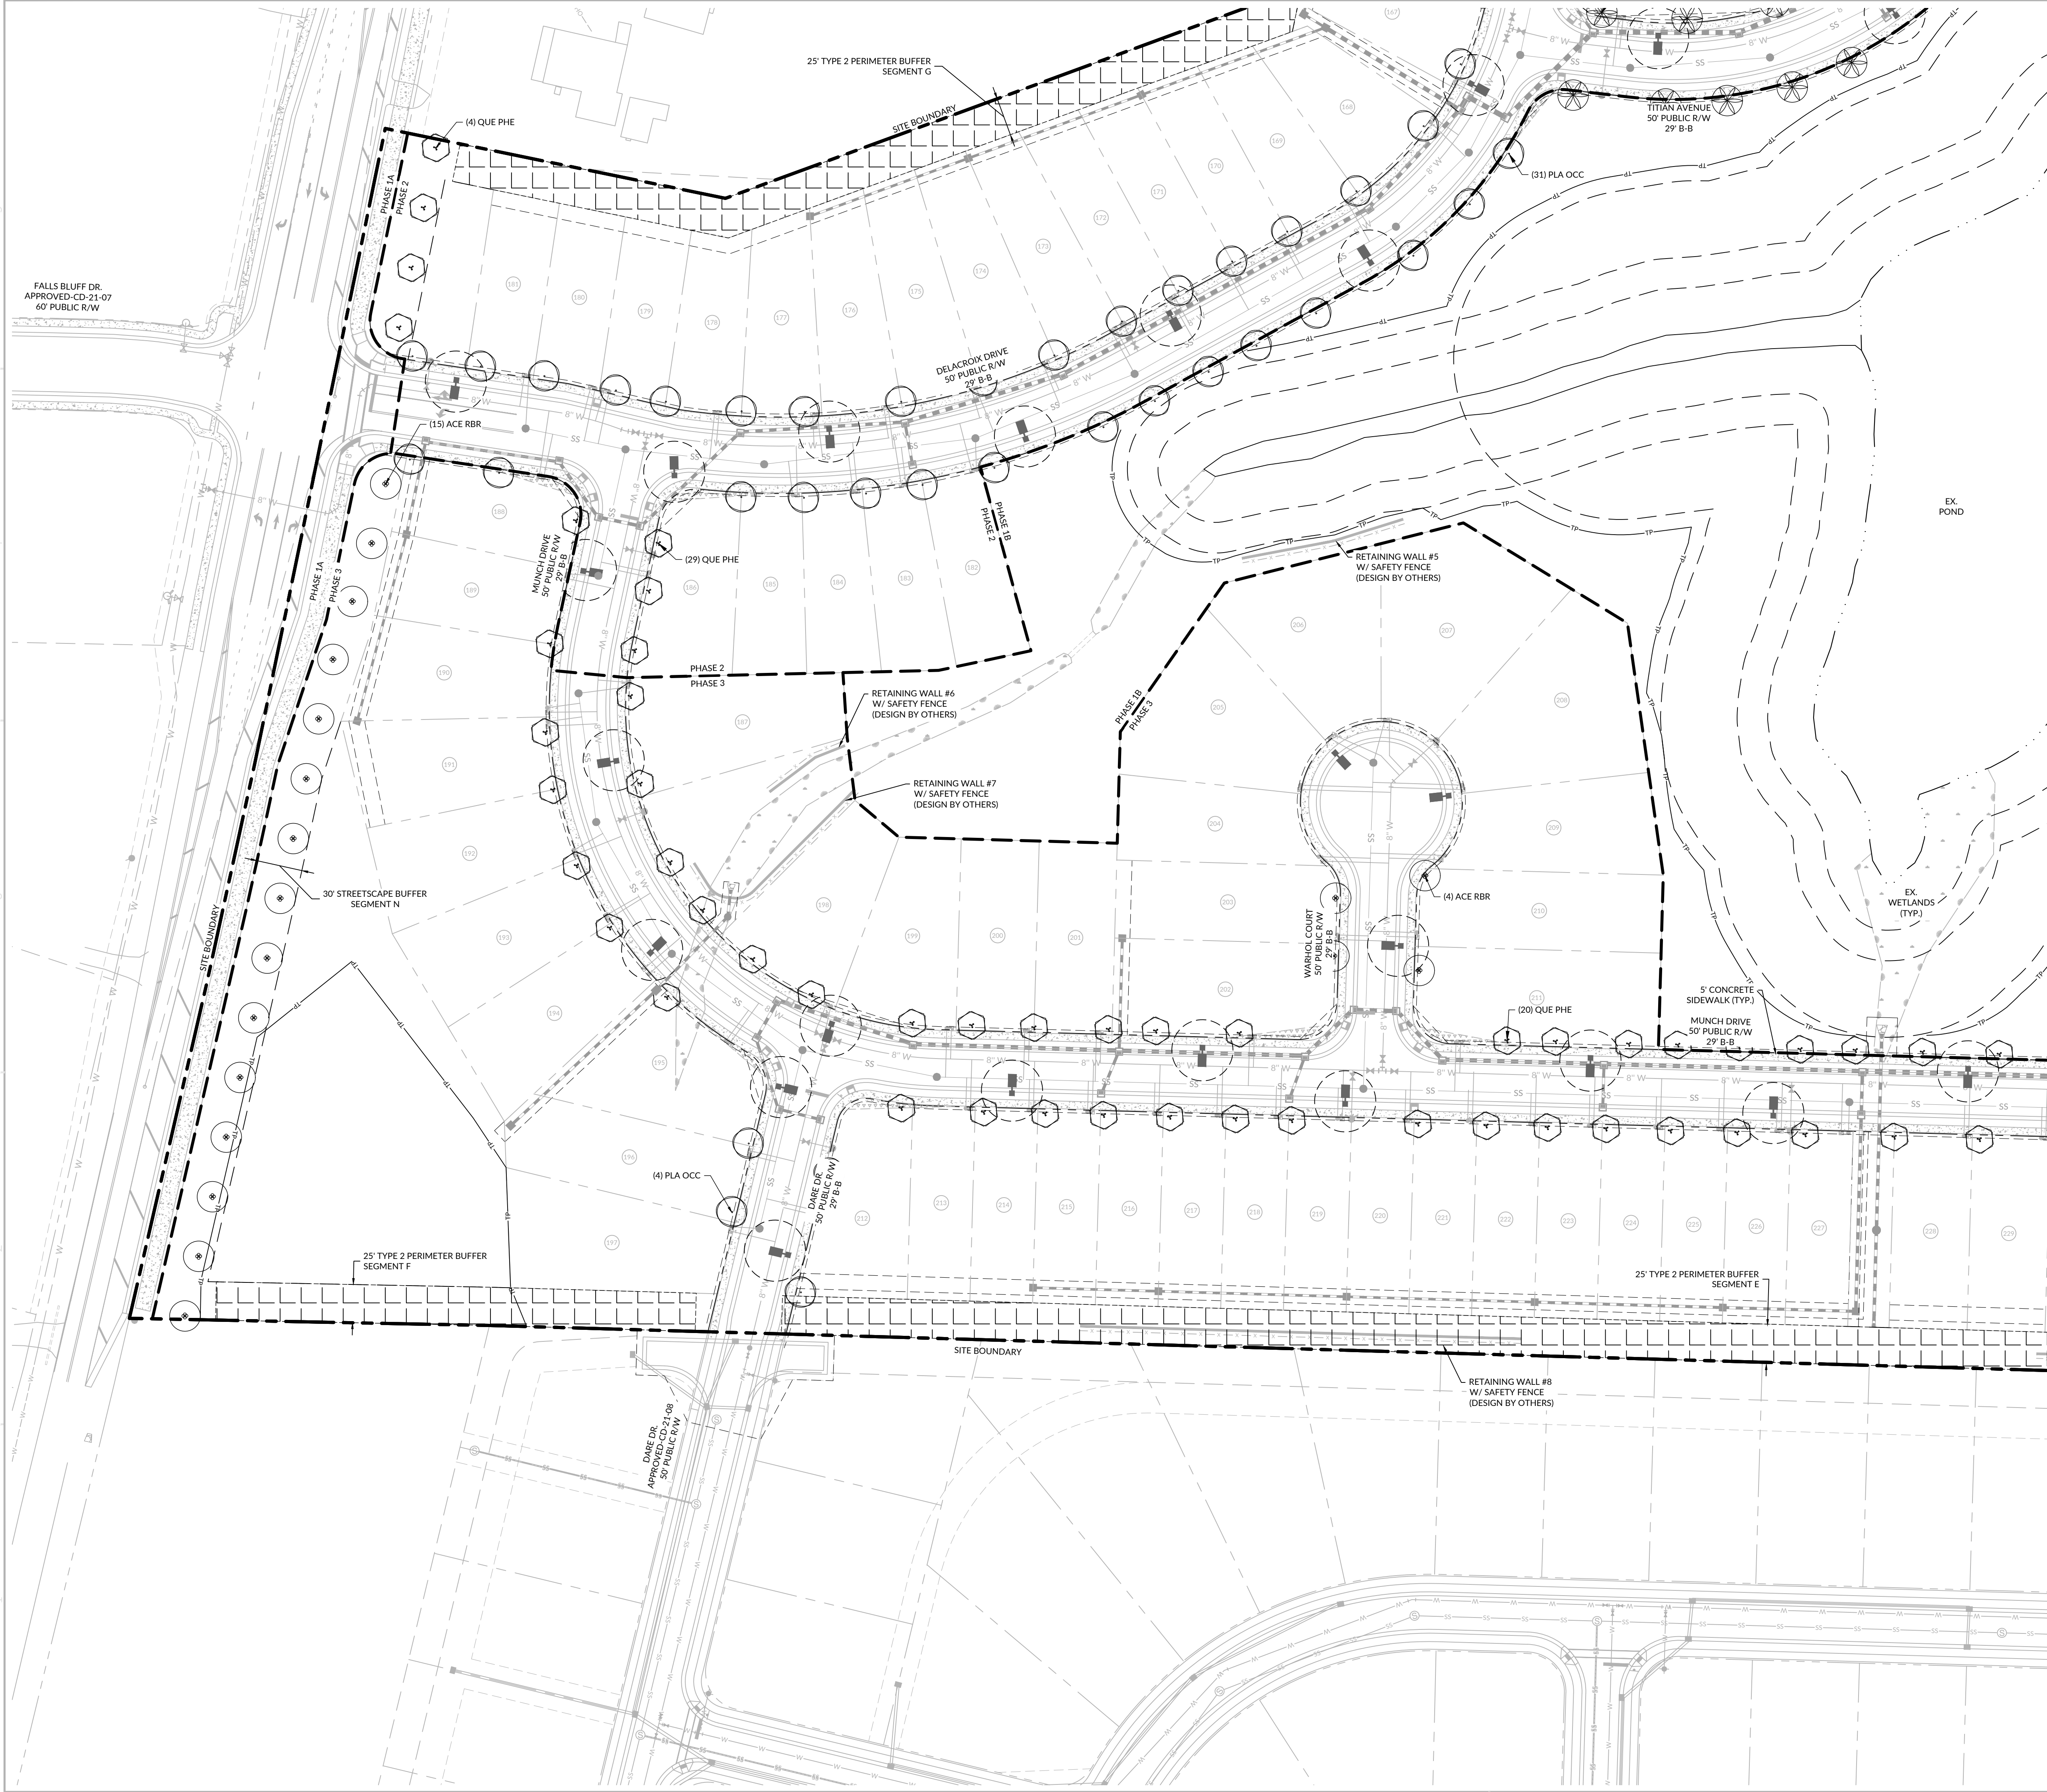


PLANT LEGEND

SYMBOL	CODE	BOTANICAL NAME
TREES		
(Symbol)	ACE RBR	ACER RUBRUM
(Symbol)	NYS SYL	NYSSA SYLVATICA
(Symbol)	PIS CHI	PISTACIA CHINENSIS
(Symbol)	PLA OCC	PLATANUS OCCIDENTALIS
(Symbol)	QUE PHE	QUERCUS PHELLOS
(Symbol)	TAX DIS	TAXODIUM DISTICHUM
(Symbol)	ULM AME	ULMUS AMERICANA
SHRUBS		
(Symbol)	ABE GRA	ABELIA X GRANDIFLORA
(Symbol)	ILE SHA	ILEX GLABRA 'SHAMROCK'
(Symbol)	ILE VOM	ILEX VOMITORIA
(Symbol)	ITE VIR	ITEA VIRGINICA
(Symbol)	TYPE 2 PERIMETER BUFFER	
(Symbol)	TYPE 3 PERIMETER BUFFER	
(Symbol)	POLLINATOR GARDEN AREA	

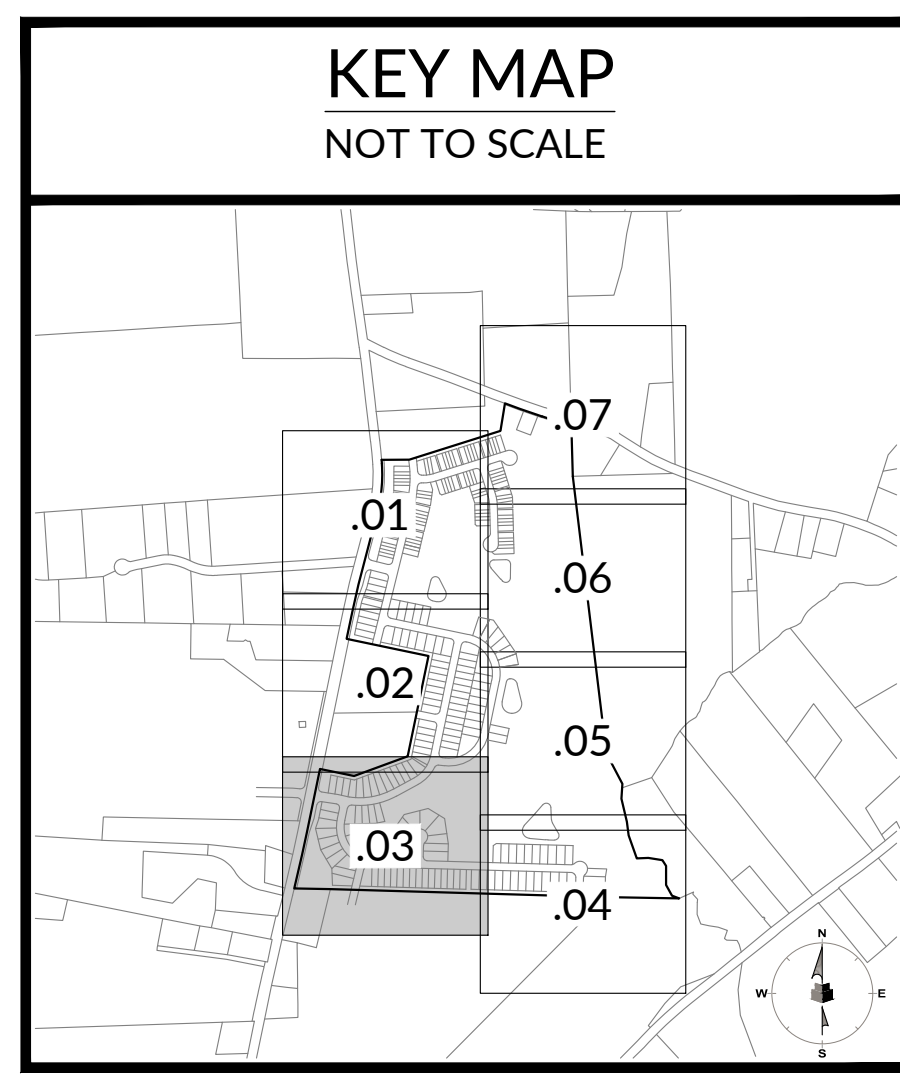

J:\23\0045\puls\wonder\wonder\puls\puls\landsc\l1.03_L1.03_LANDSCAPE_LIGHTING_PULTEGROUP.dwg: Thursday, October 31, 2024 11:59:13 AM JDB/DCD

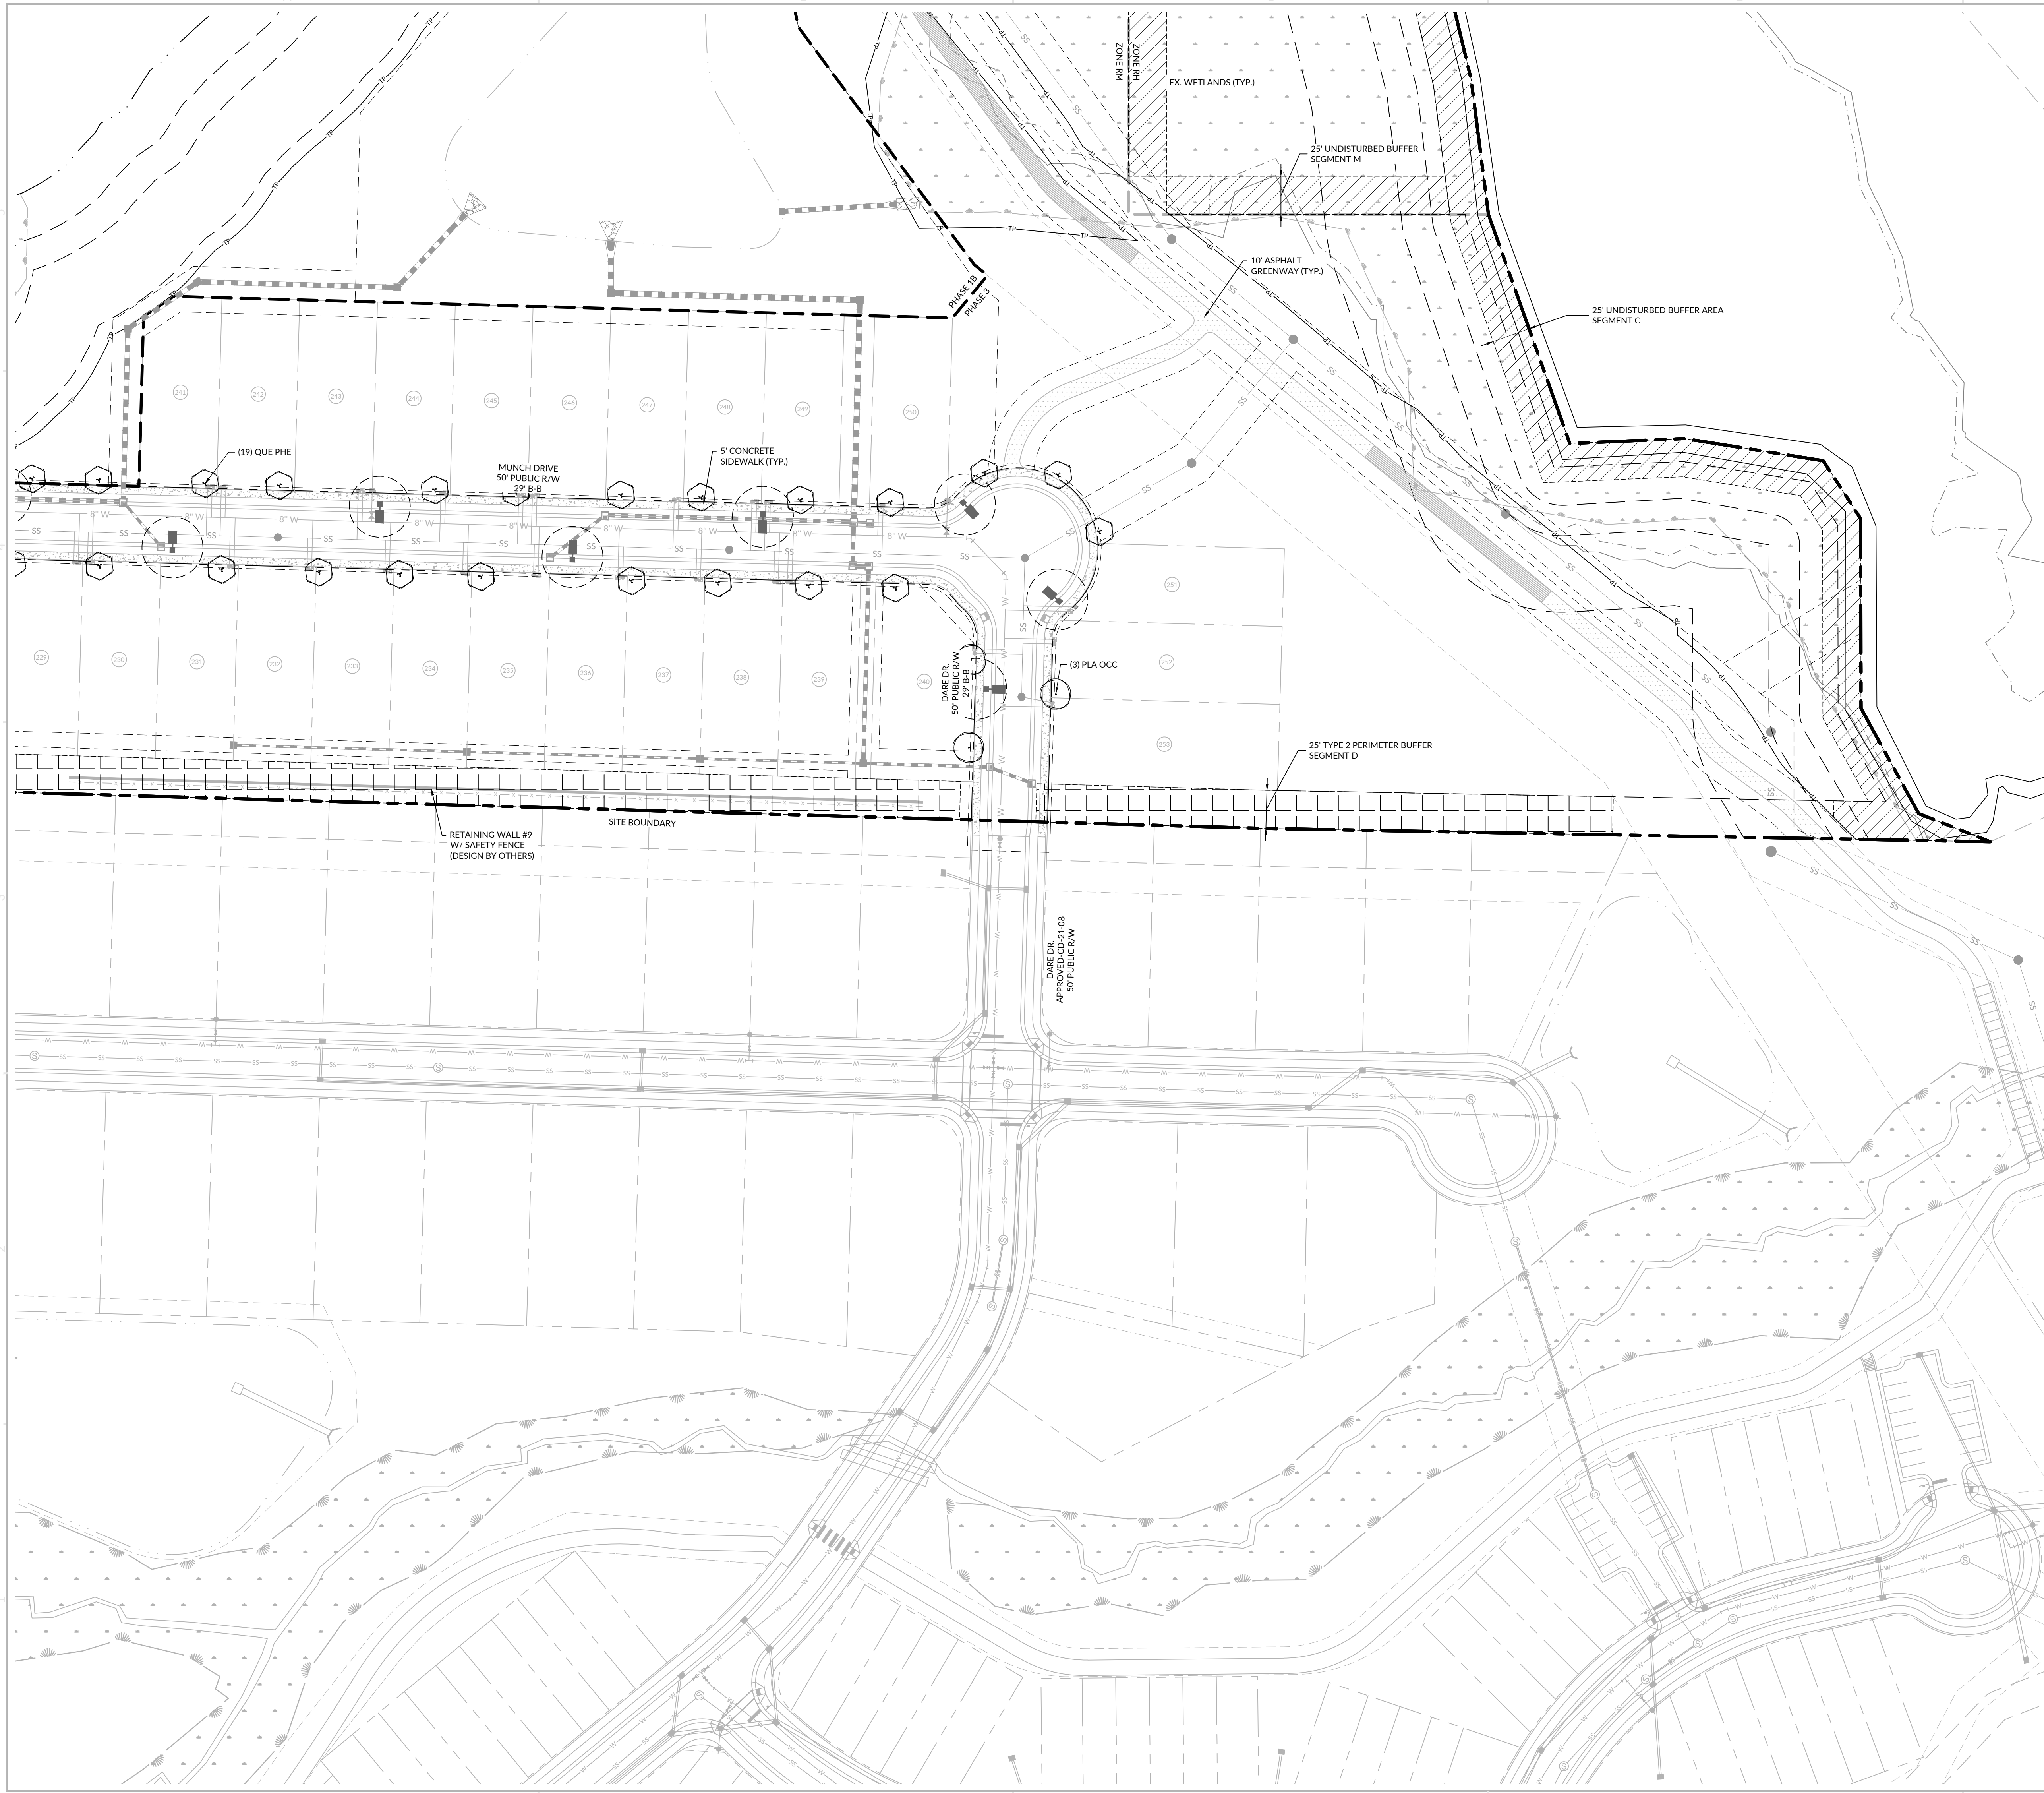

PLANT LEGEND

SYMBOL	CODE	BOTANICAL NAME
TREES		
⊗	ACE RBR	ACER RUBRUM
⊕	NYS SYL	NYSSA SYLVATICA
⊗	PIS CHI	PISTACIA CHINENSIS
⊕	PLA OCC	PLATANUS OCCIDENTALIS
⊗	QUE PHE	QUERCUS PHELLOS
⊕	TAX DIS	TAXODIUM DISTICHUM
⊗	ULM AME	ULMUS AMERICANA
SHRUBS		
⊗	ABE GRA	ABELIA X GRANDIFLORA
⊕	ILE SHA	ILEX GLABRA 'SHAMROCK'
⊗	ILE VOM	ILEX VOMITORIA
⊕	ITE VIR	ITEA VIRGINICA
[Hatched Box]		TYPE 2 PERIMETER BUFFER
[Diagonal Hatched Box]		TYPE 3 PERIMETER BUFFER
[Dotted Box]		POLLINATOR GARDEN AREA

WithersRavenel
 167 E. Chatham St. | Suite 2101 | Cary, NC 27511
 License #: F-1479 | T: 919.238.0330 | www.withersravenel.com

PULTEGROUP
 1225 CRESCENT GREEN DRIVE, SUITE 200
 CARY, NC 27518

CONSTRUCTION INFRASTRUCTURE DRAWINGS
BROADMOOR CID-YR-XX
 ROLESVILLE ROAD | ROLESVILLE, NC 27587 | WAKE COUNTY

PRELIMINARY
 NOT APPROVED FOR CONSTRUCTION
 WEL B. WHITT




INITIAL PLAN DATE: 11/01/2024
 REVISIONS:

WR JOB NUMBER: 23-0045
 DRN: WR DGN: WR CKD: WR

LANDSCAPE PLAN

L1.04

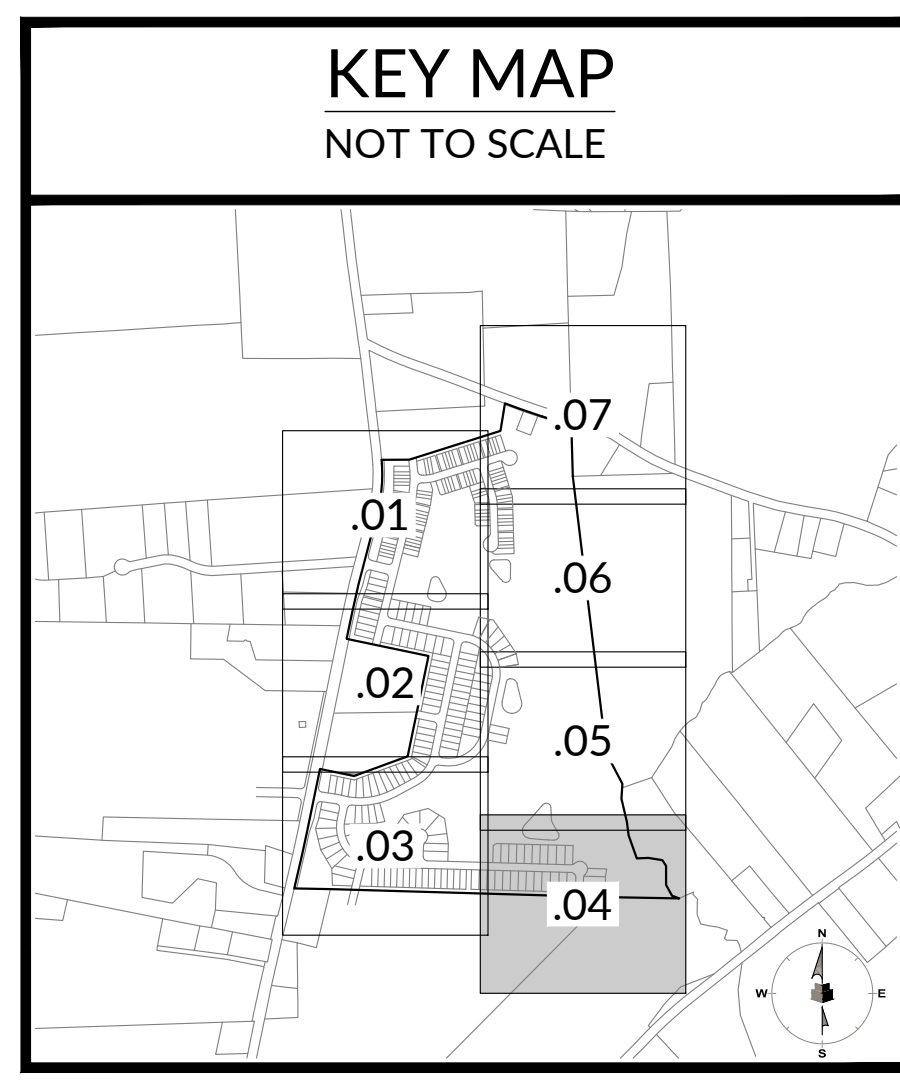


J:\23\0045\puls\wonder\main\puls\cid\drawing\landscape\l1.04 LANDSCAPE LIGHTING PLAN.dwg Thursday, October 31, 2024 11:59:18 AM JDB/ECG



PLANT LEGEND

SYMBOL	CODE	BOTANICAL NAME
TREES		
	ACE RBR	ACER RUBRUM
	NYS SYL	NYSSA SYLVATICA
	PIS CHI	PISTACIA CHINENSIS
	PLA OCC	PLATANUS OCCIDENTALIS
	QUE PHE	QUERCUS PHELLOS
	TAX DIS	TAXODIUM DISTICHUM
	ULM AME	ULMUS AMERICANA
SHRUBS		
	ABE GRA	ABELIA X GRANDIFLORA
	ILE SHA	ILEX GLABRA 'SHAMROCK'
	ILE VOM	ILEX VOMITORIA
	ITE VIR	ITEA VIRGINICA
	TYPE 2 PERIMETER BUFFER	
	TYPE 3 PERIMETER BUFFER	
	POLLINATOR GARDEN AREA	

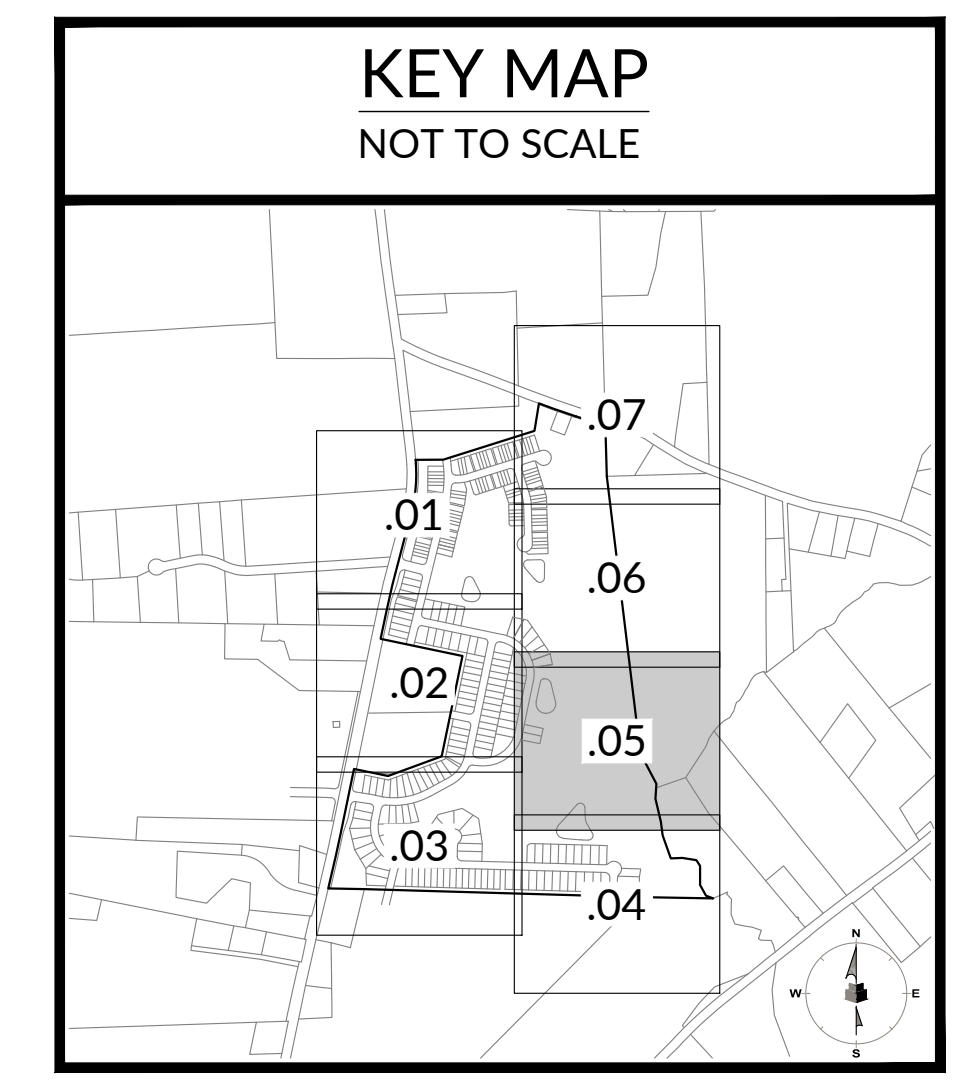


WithersRavenel
 167 E. Chatham St. | Suite 2101 | Cary, NC 27511
 License #: F-1479 | T: 919.238.0330 | www.withersravenel.com

PULTEGROUP
 1225 CRESCENT GREEN DRIVE,
 SUITE 200
 CARY, NC 27518

CONSTRUCTION INFRASTRUCTURE DRAWINGS
**BROADMOOR
 CID-YR-XX**
 ROLESVILLE ROAD | ROLESVILLE, NC 27587 | WAKE COUNTY

PRELIMINARY
 NOT APPROVED FOR
 CONSTRUCTION
 NIEL B. WHITFIELD

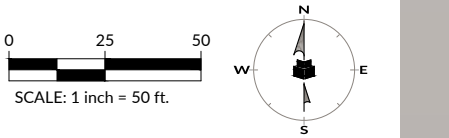


INITIAL PLAN DATE: 11/01/2024
 REVISIONS:

WR JOB NUMBER: 23-0045
 DRN: WR DGN: WR CKD: WR

LANDSCAPE PLAN

L1.05

J:\23\0045\puls\withersravenel\puls\drawing\landsc\cid\cid-yr-xx\l1.05 LANDSCAPE LIGHTING PLAN.dwg: Thursday, October 31, 2024 11:50:26 AM JDB/ECDD

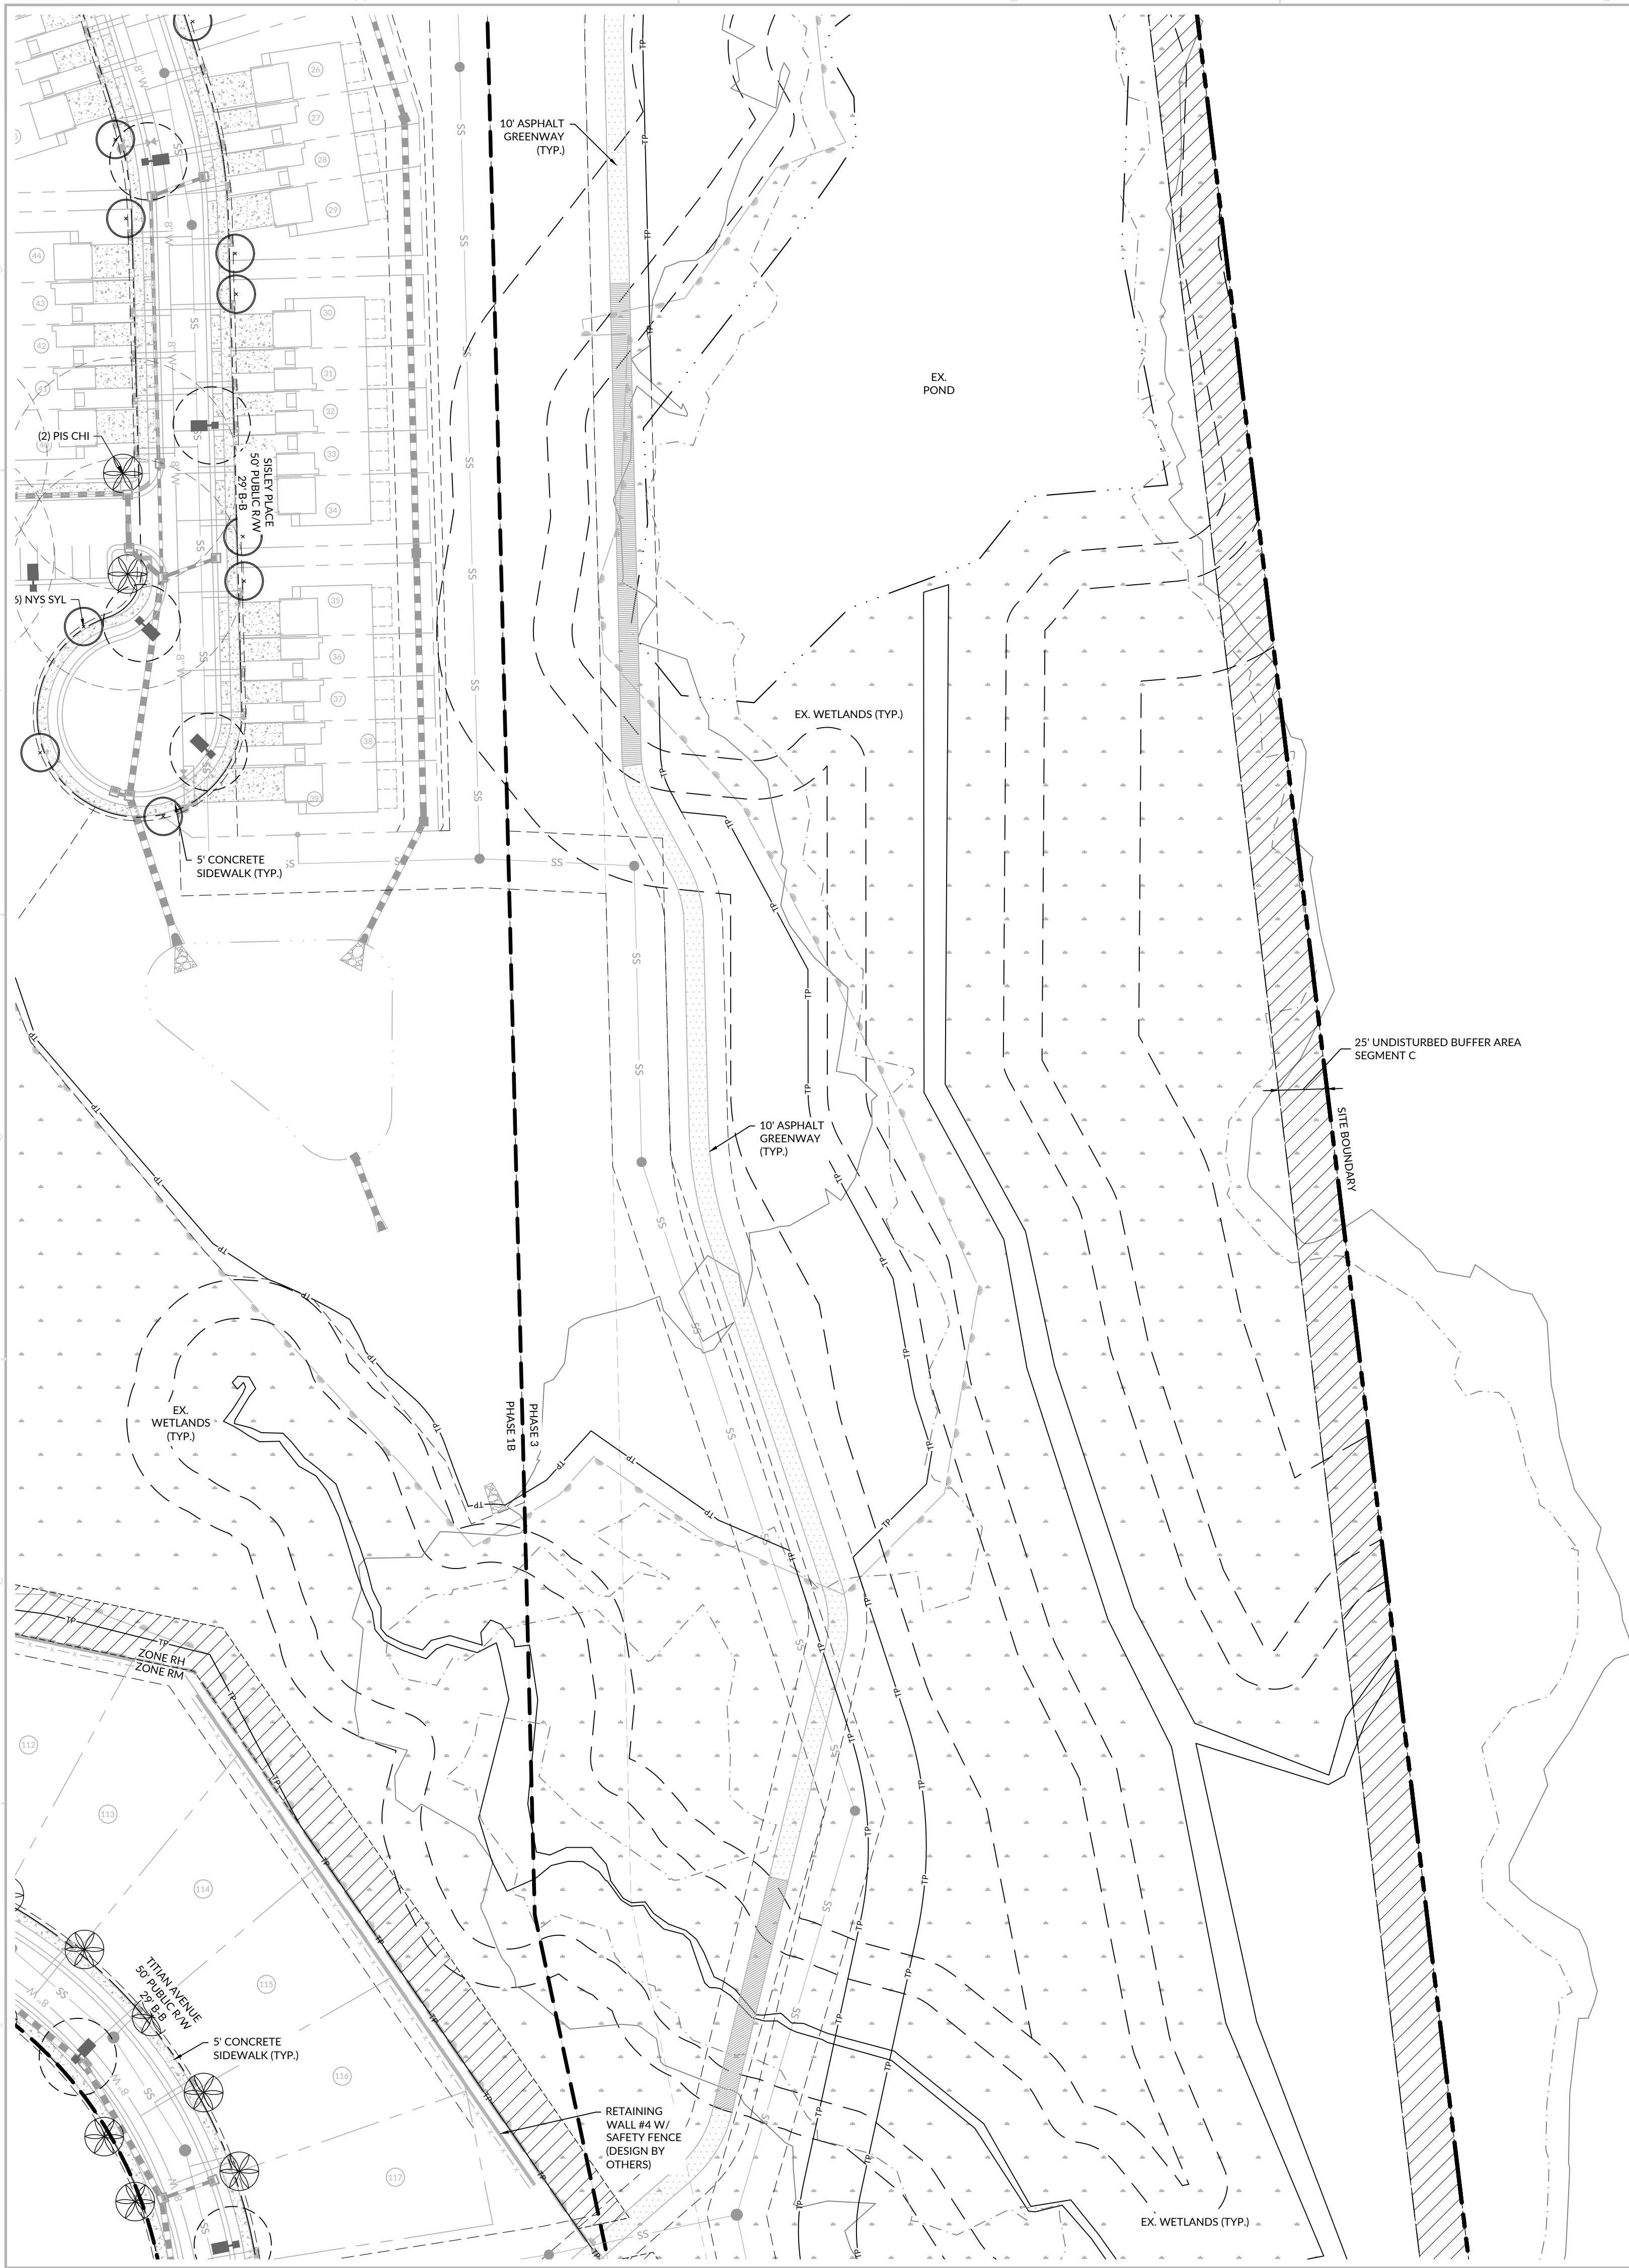

PLANT LEGEND


SYMBOL	CODE	BOTANICAL NAME
TREES		
	ACE RBR	ACER RUBRUM
	NYS SYL	NYSSA SYLVATICA
	PIS CHI	PISTACIA CHINENSIS
	PLA OCC	PLATANUS OCCIDENTALIS
	QUE PHE	QUERCUS PHELLOS
	TAX DIS	TAXODIUM DISTICHUM
	ULM AME	ULMUS AMERICANA
SHRUBS		
	ABE GRA	ABELIA X GRANDIFLORA
	ILE SHA	ILEX GLABRA 'SHAMROCK'
	ILE VOM	ILEX VOMITORIA
	ITE VIR	ITEA VIRGINICA
	TYPE 2 PERIMETER BUFFER	
	TYPE 3 PERIMETER BUFFER	
	POLLINATOR GARDEN AREA	

WithersRavenel
 167 E. Chatham St. | Suite 2101 | Cary, NC 27511
 License #: F-1479 | T: 919.238.0330 | www.withersravenel.com

PULTEGROUP
 1225 CRESCENT GREEN DRIVE,
 SUITE 200
 CARY, NC 27518

CONSTRUCTION INFRASTRUCTURE DRAWINGS
**BROADMOOR
 CID-YR-XX**
 ROLESVILLE ROAD | ROLESVILLE, NC 27587 | WAKE COUNTY

PRELIMINARY
 NOT APPROVED FOR
 CONSTRUCTION
 WEL B. WHITFIELD

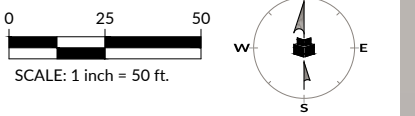


INITIAL PLAN DATE: 11/01/2024
 REVISIONS:

WR JOB NUMBER	23-0045
DRN: WR	DGN: WR
CKD: WR	

LANDSCAPE PLAN

L1.06

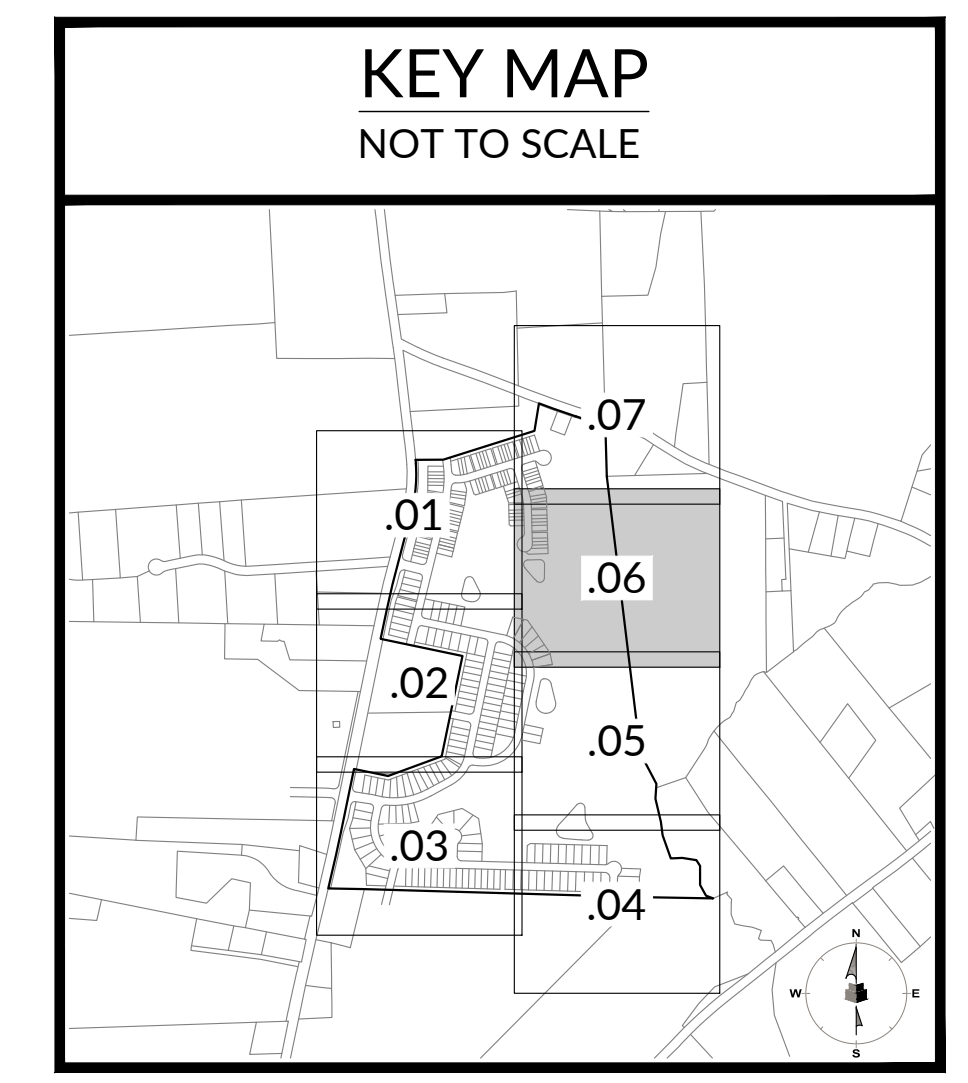


J:\23\0045\puls\wonder\messaging\CID\drawing\set\construction\L1.06 LANDSCAPE LIGHTING PLAN.dwg Thursday, October 31, 2024 1:59:24 PM JDB/DCD




PLANT LEGEND

SYMBOL	CODE	BOTANICAL NAME
TREES		
	ACE RBR	ACER RUBRUM
	NYS SYL	NYSSA SYLVATICA
	PIS CHI	PISTACIA CHINENSIS
	PLA OCC	PLATANUS OCCIDENTALIS
	QUE PHE	QUERCUS PHELLOS
	TAX DIS	TAXODIUM DISTICHUM
	ULM AME	ULMUS AMERICANA
SHRUBS		
	ABE GRA	ABELIA X GRANDIFLORA
	ILE SHA	ILEX GLABRA 'SHAMROCK'
	ILE VOM	ILEX VOMITORIA
	ITE VIR	ITEA VIRGINICA
	TYPE 2 PERIMETER BUFFER	
	TYPE 3 PERIMETER BUFFER	
	POLLINATOR GARDEN AREA	

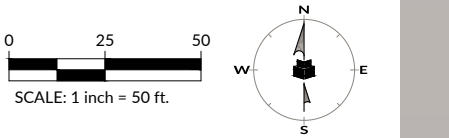

INITIAL PLAN DATE: 11/01/2024
 REVISIONS:

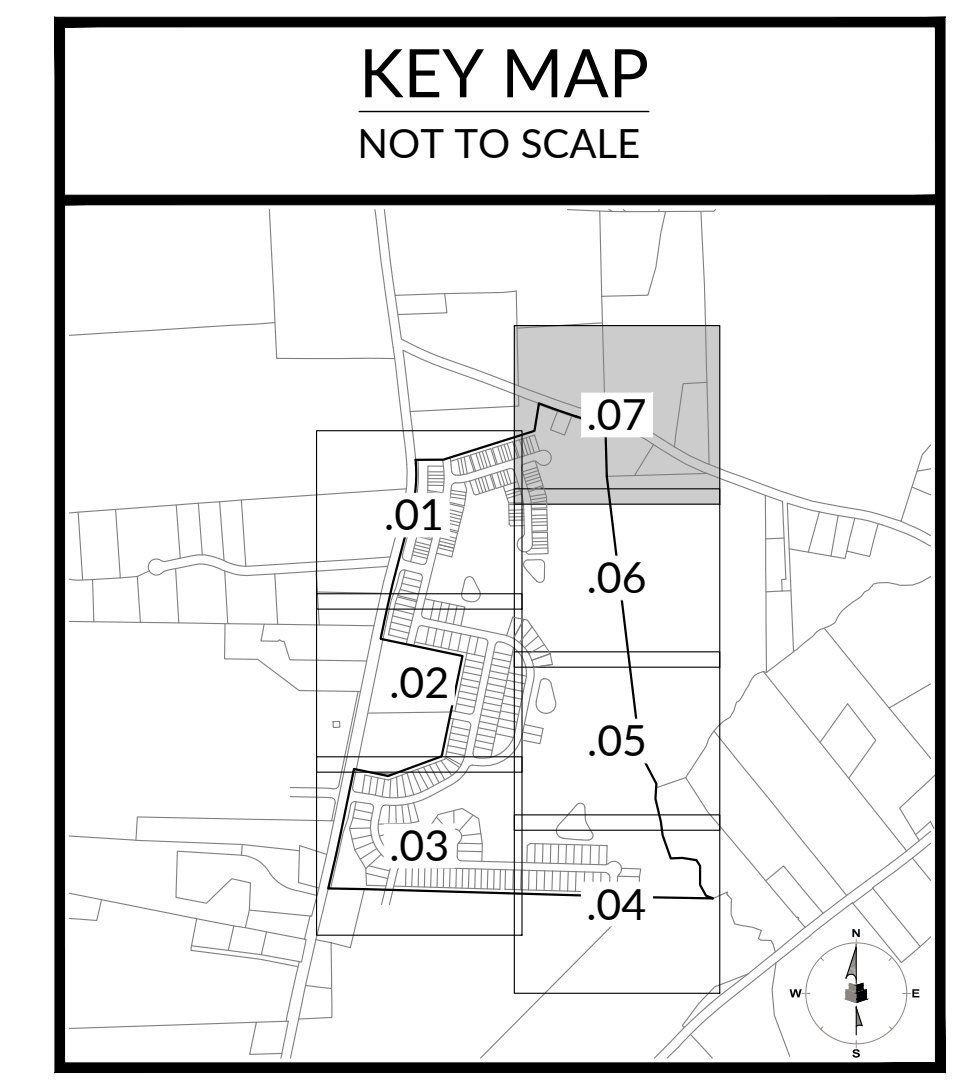

WR JOB NUMBER: 23-0045
 DRN: WR DGN: WR CKD: WR

LANDSCAPE PLAN

L1.07

J:\2024\puls\withers_ravenel\puls_broadmoor\cid\drawing\cid\construction\1:01_L1.07_LANDSCAPE_LIGHTING_PAVING_Thruway_11_01_2024_11:27:27 PM - JDB/DCD

LANDSCAPE CALCULATIONS:

PERIMETER BUFFERS

BUFFER TYPE 2 - 25' WIDE
 REQUIREMENTS: 3 CANOPY TREES PER 100 LF
 1 UNDERSTORY TREE PER 100 LF
 50 SHRUBS PER 100 LF
 6' FENCE OR 10 ADDITIONAL SHRUBS PER UDO TABLE 6.2.2.1

BUFFER TYPE 3 - 25' WIDE
 REQUIREMENTS: 4 CANOPY TREES PER 100 LF
 2 UNDERSTORY TREE PER 100 LF
 60 SHRUBS PER 100 LF
 6' HT WALL OR 10 ADDITIONAL SHRUBS PER UDO TABLE 6.2.2.1

SEGMENT 'A' 105 LF
 REQUIRED: 25' WIDE TYPE 3
 4 CANOPY TREES
 2 UNDERSTORY TREES
 60 SHRUBS
 6' HT WALL
 PROVIDED: 4 CANOPY TREES
 2 UNDERSTORY TREES
 60 SHRUBS
 6' HT WALL

SEGMENT 'B' 735 LF
 REQUIRED: 25' WIDE TYPE 3
 4 CANOPY TREES PER 100 LF
 2 UNDERSTORY TREE PER 100 LF
 60 SHRUBS PER 100 LF
 6' HT WALL
 PROVIDED: 28 CANOPY TREES PER 100 LF
 14 UNDERSTORY TREE PER 100 LF
 420 SHRUBS PER 100 LF
 6' HT WALL

SEGMENT 'C' 3316 LF
 REQUIRED: 25' WIDE TYPE 3
 4 CANOPY TREES PER 100 LF
 2 UNDERSTORY TREE PER 100 LF
 60 SHRUBS PER 100 LF
 6' HT WALL
 PROVIDED: EXISTING VEGETATION TO REMAIN; TO BE SUPPLEMENTED AS NECESSARY TO ACHIEVE BUFFER STANDARDS

SEGMENT 'D' 378 LF
 REQUIRED: 25' WIDE TYPE 2
 3 CANOPY TREES PER 100 LF
 1 UNDERSTORY TREE PER 100 LF
 50 SHRUBS PER 100 LF
 6' FENCE
 PROVIDED: 12 CANOPY TREES PER 100 LF
 4 UNDERSTORY TREE PER 100 LF
 200 SHRUBS PER 100 LF
 6' FENCE

SEGMENT 'E' 1405 LF
 REQUIRED: 25' WIDE TYPE 2
 3 CANOPY TREES PER 100 LF
 1 UNDERSTORY TREE PER 100 LF
 50 SHRUBS PER 100 LF
 6' WALL
 PROVIDED: 42 CANOPY TREES PER 100 LF
 14 UNDERSTORY TREE PER 100 LF
 700 SHRUBS PER 100 LF
 6' WALL

SEGMENT 'F' 314 LF
 REQUIRED: 25' WIDE TYPE 3
 3 CANOPY TREES PER 100 LF
 1 UNDERSTORY TREE PER 100 LF
 50 SHRUBS PER 100 LF
 6' FENCE
 PROVIDED: 9 CANOPY TREES PER 100 LF
 3 UNDERSTORY TREE PER 100 LF
 150 SHRUBS PER 100 LF
 6' FENCE

SEGMENT 'G' 824 LF
 REQUIRED: 25' WIDE TYPE 2
 3 CANOPY TREES PER 100 LF
 1 UNDERSTORY TREE PER 100 LF
 50 SHRUBS PER 100 LF
 6' FENCE
 PROVIDED: 24 CANOPY TREES PER 100 LF
 8 UNDERSTORY TREE PER 100 LF

SEGMENT 'H' 881 LF
 REQUIRED: 25' WIDE TYPE 2
 3 CANOPY TREES
 1 UNDERSTORY TREES
 50 SHRUBS
 6' FENCE
 PROVIDED: 27 CANOPY TREES
 9 UNDERSTORY TREES
 450 SHRUBS
 6' FENCE

SEGMENT 'I' 290 LF
 REQUIRED: 25' WIDE TYPE 3
 4 CANOPY TREES
 2 UNDERSTORY TREES
 60 SHRUBS
 6' HT WALL
 PROVIDED: 12 CANOPY TREES
 6 UNDERSTORY TREES
 120 SHRUBS
 6' HT WALL

SEGMENT 'J' 952 LF
 REQUIRED: 25' WIDE TYPE 3
 4 CANOPY TREES
 2 UNDERSTORY TREES
 60 SHRUBS
 6' HT WALL
 PROVIDED: EXISTING VEGETATION TO REMAIN; TO BE SUPPLEMENTED AS NECESSARY TO ACHIEVE BUFFER STANDARDS

SEGMENT 'K' 293 LF
 REQUIRED: 25' WIDE TYPE 3
 4 CANOPY TREES
 2 UNDERSTORY TREES
 60 SHRUBS
 6' HT WALL
 PROVIDED: EXISTING VEGETATION TO REMAIN; TO BE SUPPLEMENTED AS NECESSARY TO ACHIEVE BUFFER STANDARDS

SEGMENT 'L' 864 LF
 REQUIRED: 25' WIDE TYPE 3
 4 CANOPY TREES
 2 UNDERSTORY TREES
 60 SHRUBS
 6' HT WALL
 PROVIDED: EXISTING VEGETATION TO REMAIN; TO BE SUPPLEMENTED AS NECESSARY TO ACHIEVE BUFFER STANDARDS

SEGMENT 'M' 182 LF
 REQUIRED: 25' WIDE TYPE 3
 4 CANOPY TREES
 2 UNDERSTORY TREES
 60 SHRUBS
 6' HT WALL
 PROVIDED: EXISTING VEGETATION TO REMAIN; TO BE SUPPLEMENTED AS NECESSARY TO ACHIEVE BUFFER STANDARDS

SEGMENT 'N' 562 LF
 REQUIRED: 30' WIDE STREETSCAPE BUFFER
 14 TREES (1 TREE PER 40)
 15 TREES
 PROVIDED: 15 TREES


SEGMENT 'O' 456 LF
 REQUIRED: 30' WIDE STREETSCAPE BUFFER
 12 TREES (1 TREE PER 40)
 12 TREES
 PROVIDED: 12 TREES

SEGMENT 'P' 663 LF
 REQUIRED: 50' WIDE STREETSCAPE BUFFER
 17 TREES (1 TREE PER 40)
 17 TREES
 PROVIDED: 17 TREES

SEGMENT 'Q' 455 LF
 REQUIRED: 30' WIDE STREETSCAPE BUFFER
 11 TREES (1 TREE PER 40)
 11 TREES
 PROVIDED: 11 TREES

BUFFER PLANT SYMBOL KEY:

- CANOPY TREES:**
- QPH - QUERCUS PHELLOS
 - ABU - ACER BUERGERIANUM
- UNDERSTORY TREES:**
- MVI - MAGNOLIA VIRGININA
 - ICB - ILEX CORNUTA 'BURFORDII NANA'
 - HVE - HAMAMELIS VERNALIS
 - INS - ILEX x 'NELLIE R. STEVENS'
 - MCE - MYCERA CERIFERA

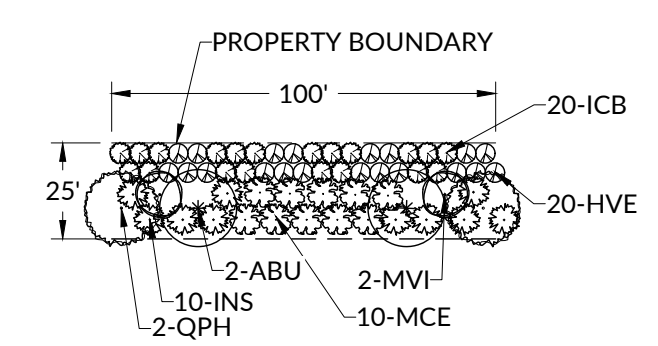


25' PERIMETER BUFFER TYPE 3 - TYPICAL 100' SECTION
 THIS DETAIL IS TO BE USED IF SUPPLEMENTAL PLANTING IS REQUIRED IN BUFFER

PLANTING REQUIREMENTS:
 4 CANOPY TREES PER 100 LF
 2 UNDERSTORY TREE PER 100 LF
 60 SHRUBS PER 100 LF
 6' HT WALL OR 10 ADDITIONAL SHRUBS PER 100 LF PER UDO TABLE 6.2.2.1

*NO SINGLE SPECIES SHALL COMPRISE MORE THAN 50% OF PLANT TYPE IN BUFFERS

NOTE: TYPICAL BUFFER DETAIL IS INTENDED FOR WHERE SUPPLEMENTAL PLANTING IS REQUIRED IN LIEU OF EXISTING VEGETATION. IN AREAS OF EXISTING MATURE VEGETATION THAT EXISTING PLANT MATERIAL SHALL BE USED TO FULLY MEET THE BUFFER REQUIREMENTS.

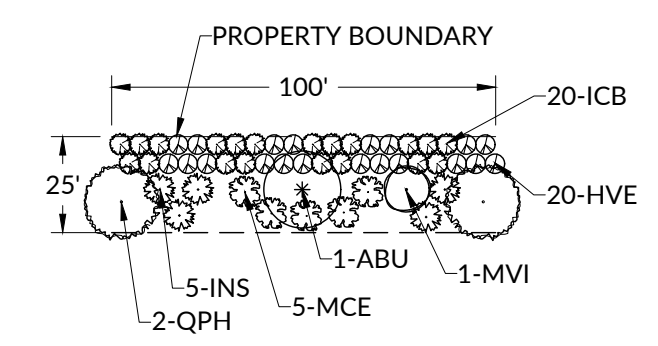

25' PERIMETER BUFFER TYPE 2 - TYPICAL 100' SECTION
 THIS DETAIL IS TO BE USED IF SUPPLEMENTAL PLANTING IS REQUIRED IN BUFFER

PLANTING REQUIREMENTS:
 3 CANOPY TREES PER 100 LF
 1 UNDERSTORY TREE PER 100 LF
 50 SHRUBS PER 100 LF
 6' FENCE OR 10 ADDITIONAL SHRUBS PER 100 LF PER UDO TABLE 6.2.2.1

*NO SINGLE SPECIES SHALL COMPRISE MORE THAN 50% OF PLANT TYPE IN BUFFERS

NOTE: TYPICAL BUFFER DETAIL IS INTENDED FOR WHERE SUPPLEMENTAL PLANTING IS REQUIRED IN LIEU OF EXISTING VEGETATION. IN AREAS OF EXISTING MATURE VEGETATION THAT EXISTING PLANT MATERIAL SHALL BE USED TO FULLY MEET THE BUFFER REQUIREMENTS.

LANDSCAPE CALCULATIONS:

STREET TREES

REQUIREMENTS: SHADE TREES 40' OC OR UNDERSTORY TREES 20' OC

DARE DR 252 LF
 REQUIRED: 6.3 SHADE TREES
 PROVIDED: 7 SHADE TREES

DELACROIX DR 1672 LF
 REQUIRED: 41.8 SHADE TREES
 PROVIDED: 42 SHADE TREES

TITIAN AVE 1675 LF
 REQUIRED: 41.8 SHADE TREES
 PROVIDED: 42 SHADE TREES

MUNCH DR 1826 LF
 REQUIRED: 45.7 SHADE TREES
 PROVIDED: 46 SHADE TREES

WARHOL CT 140 LF
 REQUIRED: 3.5 SHADE TREES
 PROVIDED: 4 SHADE TREES

SEURAT PL 178 LF
 REQUIRED: 4.45 SHADE TREES
 PROVIDED: 5 SHADE TREES

PICASSO DR 178 LF
 REQUIRED: 4.45 SHADE TREES
 PROVIDED: 5 SHADE TREES

BEARDEN ST 1188 LF
 REQUIRED: 29.7 SHADE TREES
 PROVIDED: 30 SHADE TREES

RODIN WAY 640 LF
 REQUIRED: 16 SHADE TREES
 PROVIDED: 16 SHADE TREES

SISLEY PL 543 LF
 REQUIRED: 13.6 SHADE TREES
 PROVIDED: 14 SHADE TREES

SYMBOL	CODE	BOTANICAL / COMMON NAME	SIZE	CONTAINER	QTY
TREES					
(Symbol)	ACE RBR	ACER RUBRUM / RED MAPLE	3" CAL., 12' HT MIN	B&B	19
(Symbol)	NYS SYL	NYSSA SYLVATICA / TUPELO	3" CAL., 12' HT MIN	B&B	36
(Symbol)	PIS CHI	PISTACIA CHINENSIS / CHINESE PISTACHE	3" CAL., 12' HT MIN	B&B	74
(Symbol)	PLA OCC	PLATANUS OCCIDENTALIS / AMERICAN SYCAMORE	3" CAL., 12' HT MIN	B&B	71
(Symbol)	QUE PHE	QUERCUS PHELLOS / WILLOW OAK	3" CAL., 12' HT MIN	B&B	95
(Symbol)	TAX DIS	TAXODIUM DISTICHUM / BALD CYPRESS	3" CAL., 12' HT MIN	B&B	30
(Symbol)	ULM AME	ULMUS AMERICANA / AMERICAN ELM	3" CAL., 12' HT MIN	B&B	21
SHRUBS					
(Symbol)	ABE GRA	ABELIA X GRANDIFLORA / GLOSSY ABELIA	24" HT. MIN.		44
(Symbol)	ILE SHA	ILEX GLABRA 'SHAMROCK' / SHAMROCK INKBERRY HOLLY	24" HT. MIN.		19
(Symbol)	ILE VOM	ILEX VOMITORIA / YAUPON HOLLY	24" HT. MIN.		17
(Symbol)	ITE VIR	ITEA VIRGINICA / VIRGINIA SWEETSPIRE	24" HT. MIN.		45



CONSTRUCTION INFRASTRUCTURE DRAWINGS
BROADMOOR
CID-YR-XX

ROLESVILLE ROAD | ROLESVILLE, NC 27587 | WAKE COUNTY



INITIAL PLAN DATE: 11/01/2024
 REVISIONS:

WR JOB NUMBER 23-0045
 DRN: WR DGN: WR CKD: WR

LANDSCAPE DETAILS

L1.08

J:\2024\puls\wonder\assemblies\CID\drawing\set\construction\1:10-L1.07-LANDSCAPE-LIGHTING-PULTE.dwg Thursday, October 31, 2024 11:59:23 AM JDB/DCD

LUMINAIRE SCHEDULE									
CALLOUT	SYMBOL	LAMP	DESCRIPTION	BALLAST	MOUNTING	MODEL	VOLTS	QUANTITY	
RDWY		(1) 75W LED Array, LED	ATB0 SERIES 73W LED 1050MA TYPE 2 4000K CCT	ELECTRONIC	35' POLE	American Electric Lighting, ATB0 20BLEDE10 XXXXX R2	120V 1P 2W	81	

Roadway Lighting	
AVERAGE FOOT-CANDLES	0.67
MAXIMUM FOOT-CANDLES	1.4
MINIMUM FOOT-CANDLES	0.2
MINIMUM TO MAXIMUM FC RATIO	0.13
MAXIMUM TO MINIMUM FC RATIO	7.67
AVERAGE TO MINIMUM FC RATIO	3.71



Outdoor Lighting
Roadway LED

Light source: LED (select)
Lumens: 4,800 - 25,000 (lumens dependent)

Wattage	Light Pattern	LEDNA Backlight Design - Glass (R2) Rating
LED 75	LEDNA Type III (strong road)	83-105-G1
LED 100	LEDNA Type III (strong road)	83-105-G1
LED 150	LEDNA Type III (medium road)	83-105-G2
LED 215	LEDNA Type III (medium road)	83-105-G3
LED 280	LEDNA Type III (medium road)	83-105-G4

Color temperature: 4,000K
Warm-up and reheat times: Instant on (for warm-up or reheat time)

Poles available:

Name	Mounting height	Color
Fiberglass	29, 30, 35	Gray
Fiberglass	29, 30, 35	Black (additional cost)
Wood	29, 30, 35	Standard
Metal (special conditions)*	29, 30, 35	Gray

Features

Features	Benefits
Little or no installation cost	Free up capital for other projects
Design services by lighting professionals included	Meets industry standards and lighting ordinances
Maintenance included	Eliminates high and unexpected repair bills
Electricity included	Less expensive than overhead service
Warranty included	Worry-free
One low monthly cost on your electric bill	Convenience and savings for you
Turnkey operation	Provides hassle-free installation and service
Backed by over 40 years of experience	A name you can trust today... and tomorrow.

*If raised foundation available when required.

Outdoor Lighting
Roadway LED

The Roadway LED is a green solution and great fit for streets, roads, long narrow areas and parking lots. This energy-efficient luminaire delivers the light where it is needed while increasing visibility and reducing spill light to adjoining properties. Choose low to medium light output on wood or fiberglass poles for most on an existing pole. Available with one to four fixtures per pole, depending on the fixture/pole combination selected.

LED Light Emitting Diode: 50 | 75 | 105 | 150 | 215 | 280 watts

Mounting heights: 29, 30, 35

Color: Gray Black

Poles: Fiberglass Metal (special conditions) Wood

For additional information, visit us at dtk-energy.com/outdoor-lighting or call us toll free at 866-768-6417.

WithersRavenel
167 E. Chatham St. | Suite 2101 Cary, NC 27511
License #: F-1479 | t: 919.238.0330 | www.withersravenel.com

PULTEGROUP
1225 CRESCENT GREEN DRIVE, SUITE 200
CARY, NC 27518

CONSTRUCTION INFRASTRUCTURE DRAWINGS
**BROADMOOR
CID-YR-XX**
ROLESVILLE ROAD | ROLESVILLE, NC 27587 | WAKE COUNTY

PRELIMINARY
NOT APPROVED FOR
CONSTRUCTION
WEL B. WHITT

0 100 200
SCALE: 1 inch = 200 ft.

INITIAL PLAN DATE: 11/01/2024
REVISIONS:

WR JOB NUMBER: 23-0045
DRN: WR DGN: WR CKD: WR

LIGHTING EXHIBIT

SL1.00

J:\23\0045\puls\wonder\assemblies\CID\drawing\infrastructure\CID-YR-XX\DRAWING PLAN\cid-yr-xx.dwg - November 1, 2024 1:35:18 PM - J0114

EST. 1993

our people • your success